



SURFACE DITCHES OVER CUT


LAY OUT SURFACE DITCHES OR DIKES ON GRADE CONTOURS FOLLOWING PRINCIPLE OF FARM TERRACES AS FAR AS PRACTICAL. USE A LEVEL IN STAKING OUT ALL SURFACE DITCHES. WHERE PERMISSION CAN BE SECURED FROM ADJACENT PROPERTY OWNERS, RUN SURFACE DITCHES BACK OFF RIGHT-OF-WAY ON GRADE CONTOUR INTO INTERCEPTING DRAINAGE. DITCH AND WASTE BANK TO BE COVERED WITH EROSION CONTROL NETTING AND GRASSED OR JUST GRASSED AS DIRECTED.

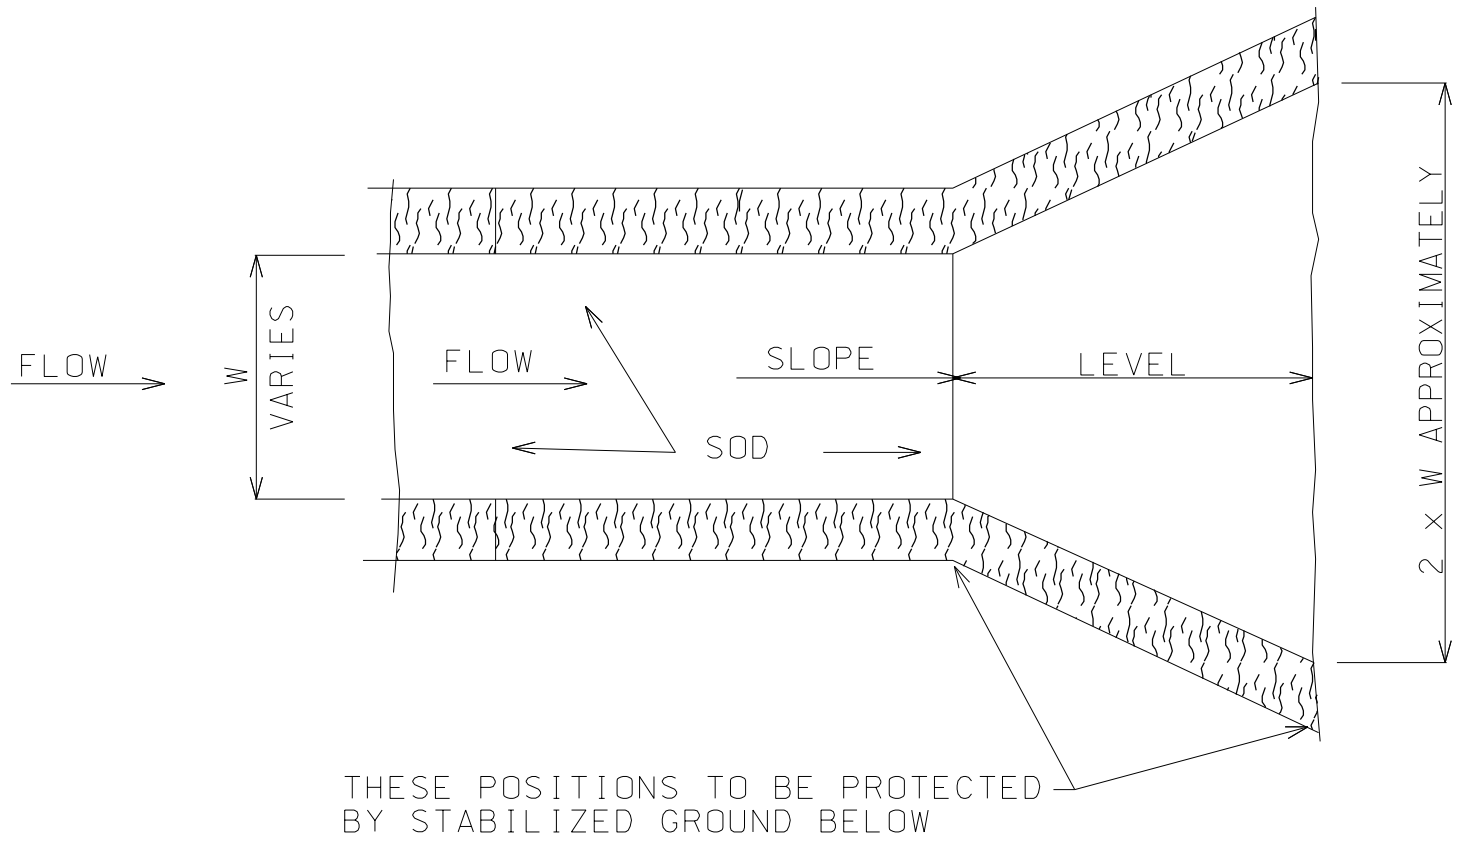

PLAN

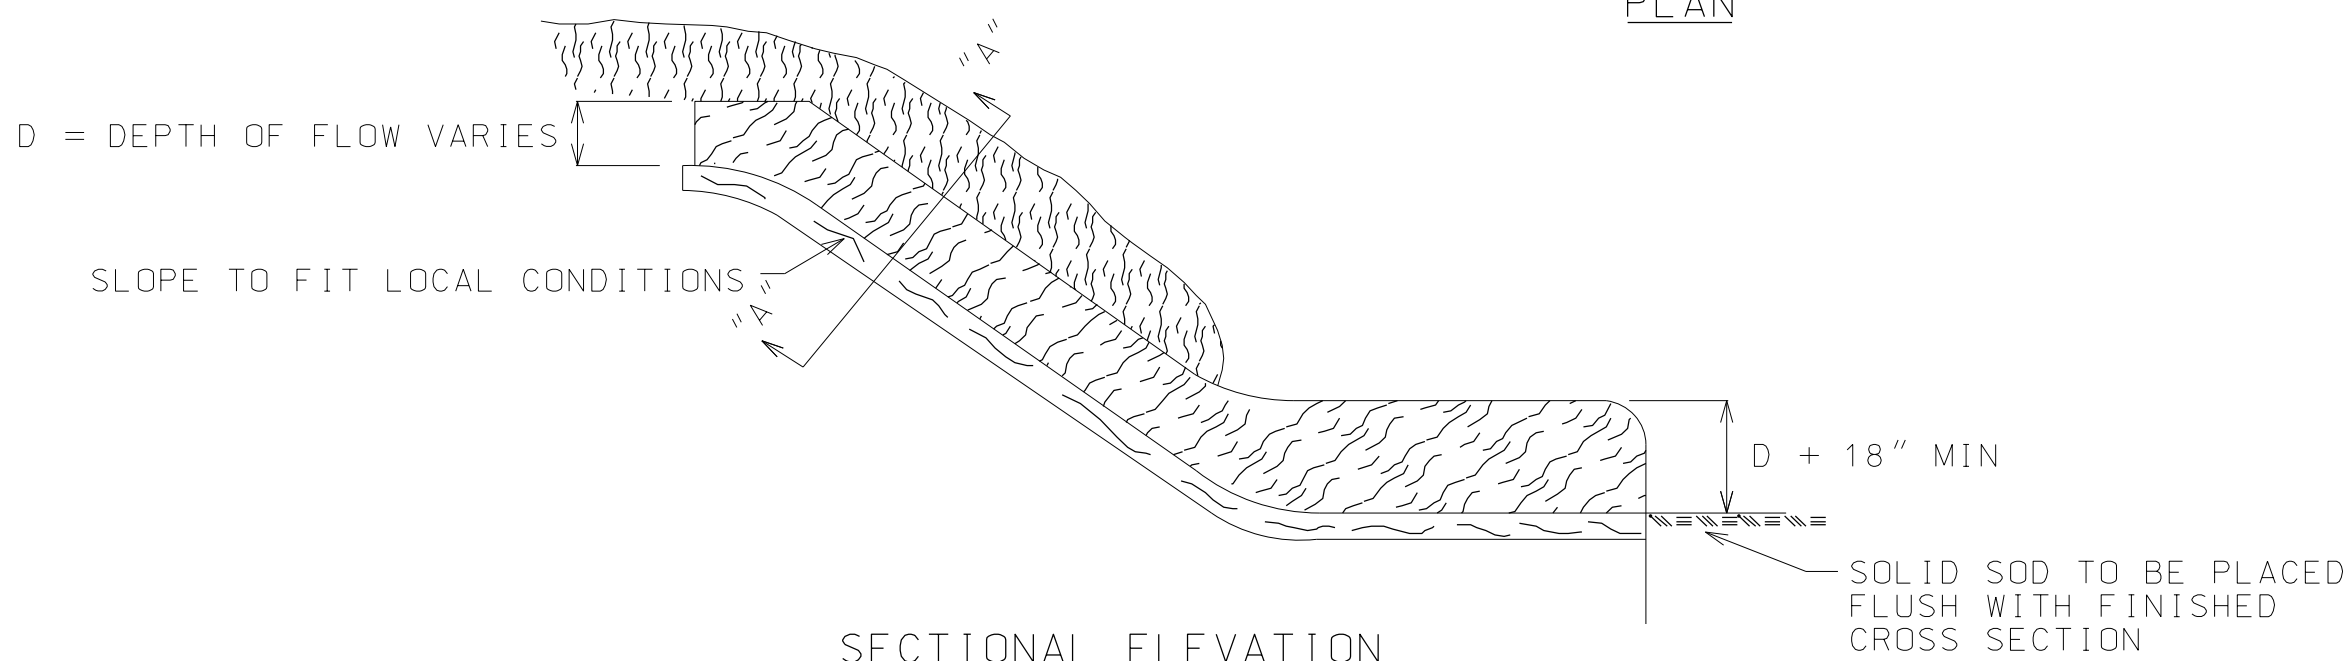


SECTIONAL ELEVATION

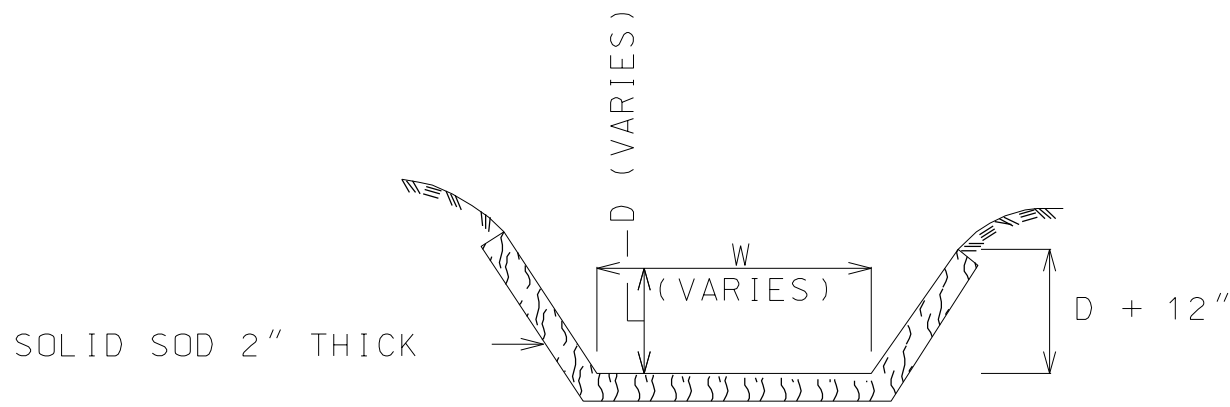


SECTION "AA"

SOD FLUME

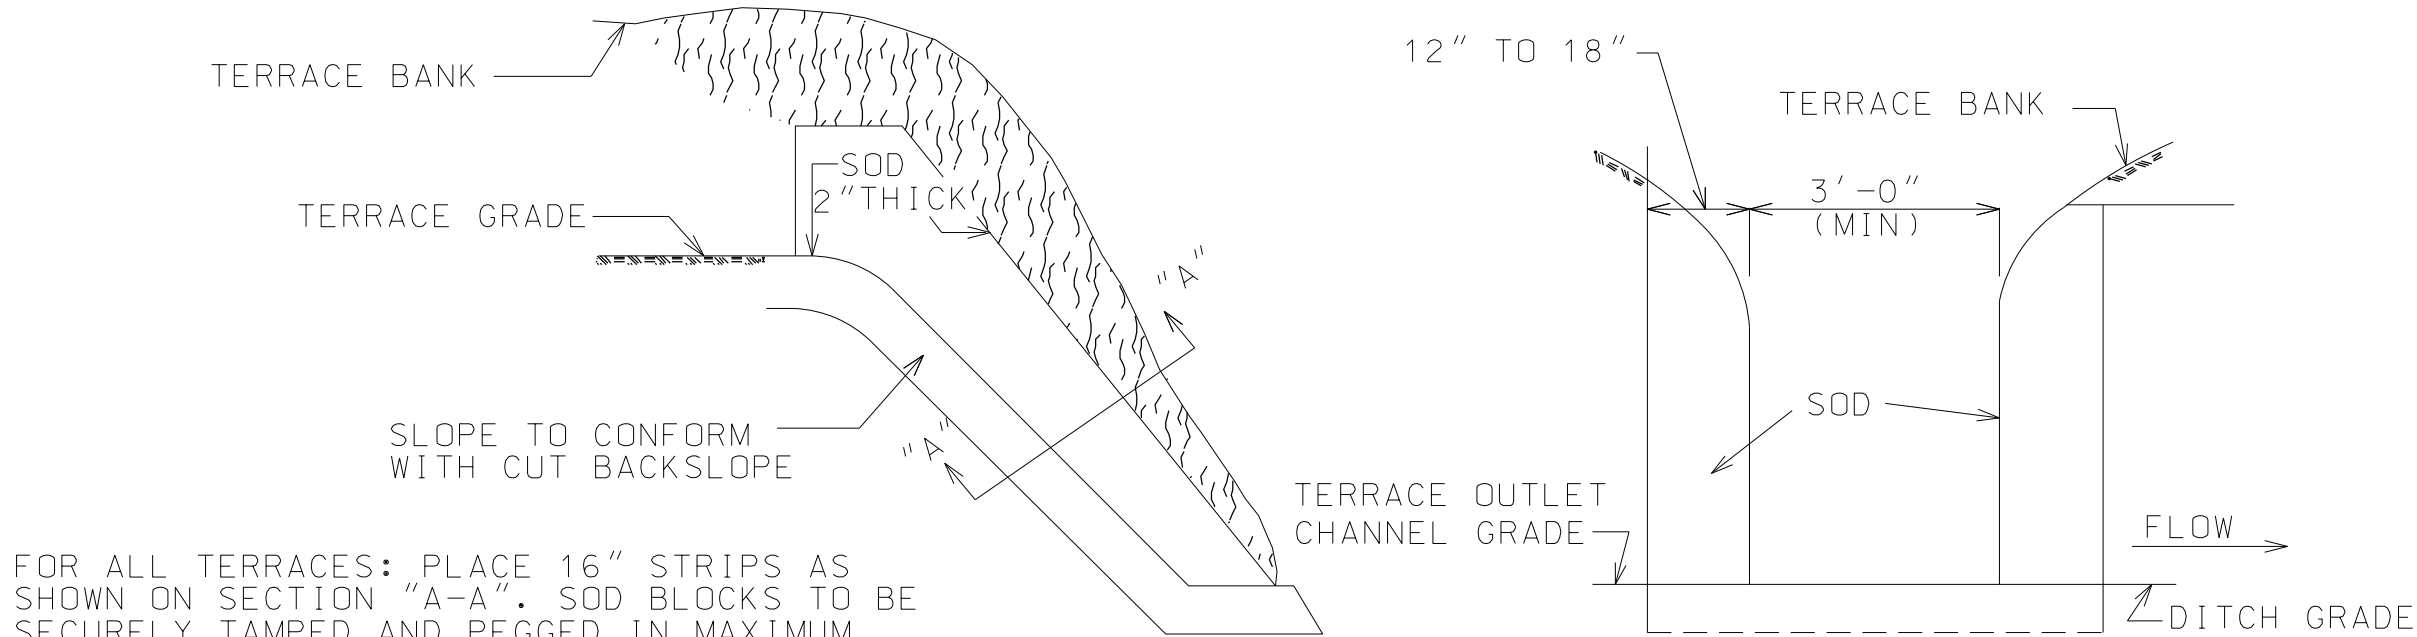

FRONT ELEVATION

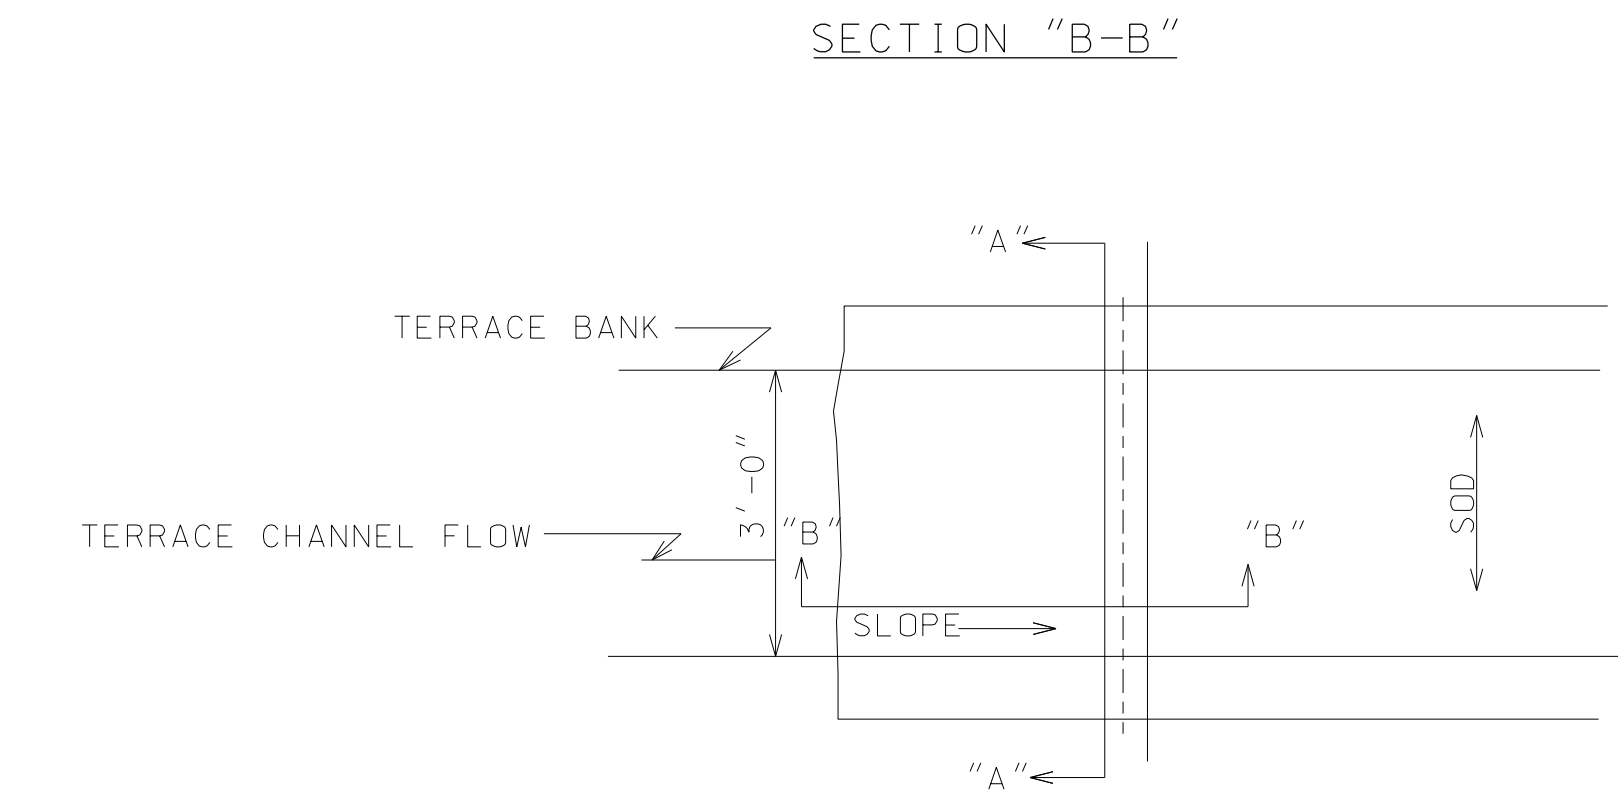

PLAN




SECTION "A-A"

FERTILIZER SHALL BE APPLIED IN ACCORDANCE WITH SPECIFICATIONS OR SPECIAL PROVISIONS ACCOMPANYING PROPOSAL AND PLAN ASSEMBLY FOR EACH INDIVIDUAL PROJECT.

SOLID SOD TERRACE OUTLET

NOTE: ON SLOPES OF APPROXIMATELY 2:1 OR STEEPER, EROSION CONTROL NETTING MAY BE USED IF DIRECTED BY THE ENGINEER TO ANCHOR THE SOD. WHEN SO DIRECTED, NETTING USED AS DIRECTED SHALL BE PAID FOR AS SPECIFIED.

--SPECIFICATIONS--		
CURRENT ALABAMA DEPARTMENT OF TRANSPORTATION		
THIS DRAWING REPRESENTS DESIGNS PREPARED FOR USE BY THE ALABAMA DEPARTMENT OF TRANSPORTATION AND IS NOT TO BE COPIED, REPRODUCED, ALTERED, OR USED BY ANYONE, OR ANY ORGANIZATION, WITHOUT THE EXPRESSED WRITTEN CONSENT OF THE ALABAMA DEPARTMENT OF TRANSPORTATION REPRESENTATIVE AUTHORIZED TO APPROVE THIS USE. ANYONE MAKING UNAUTHORIZED USE OF THIS DRAWING MAY BE PROSECUTED TO THE FULLEST EXTENT OF THE LAW.		
REVISIONS 1. Added to CAD00 on 10-16-00 by J.F.T.		
 ALABAMA DEPARTMENT OF TRANSPORTATION 1409 COLISEUM BOULEVARD MONTGOMERY, AL 36130-3050		
DESIGN BUREAU SPECIAL DRAWING		
SOD TERRACE OUTLETS AND SOD FLUMES		
Bureau Std Engr: <u>D.J.W.</u> DRAWN BY: _____ DATE DRAWN: <u>8-10-81</u>	SPECIAL DRAWING NO SS-654	INDEX NO 65401

NOT TO SCALE