


FRONT ELEVATION OF CONCRETE STEPS

SECTION "AA"

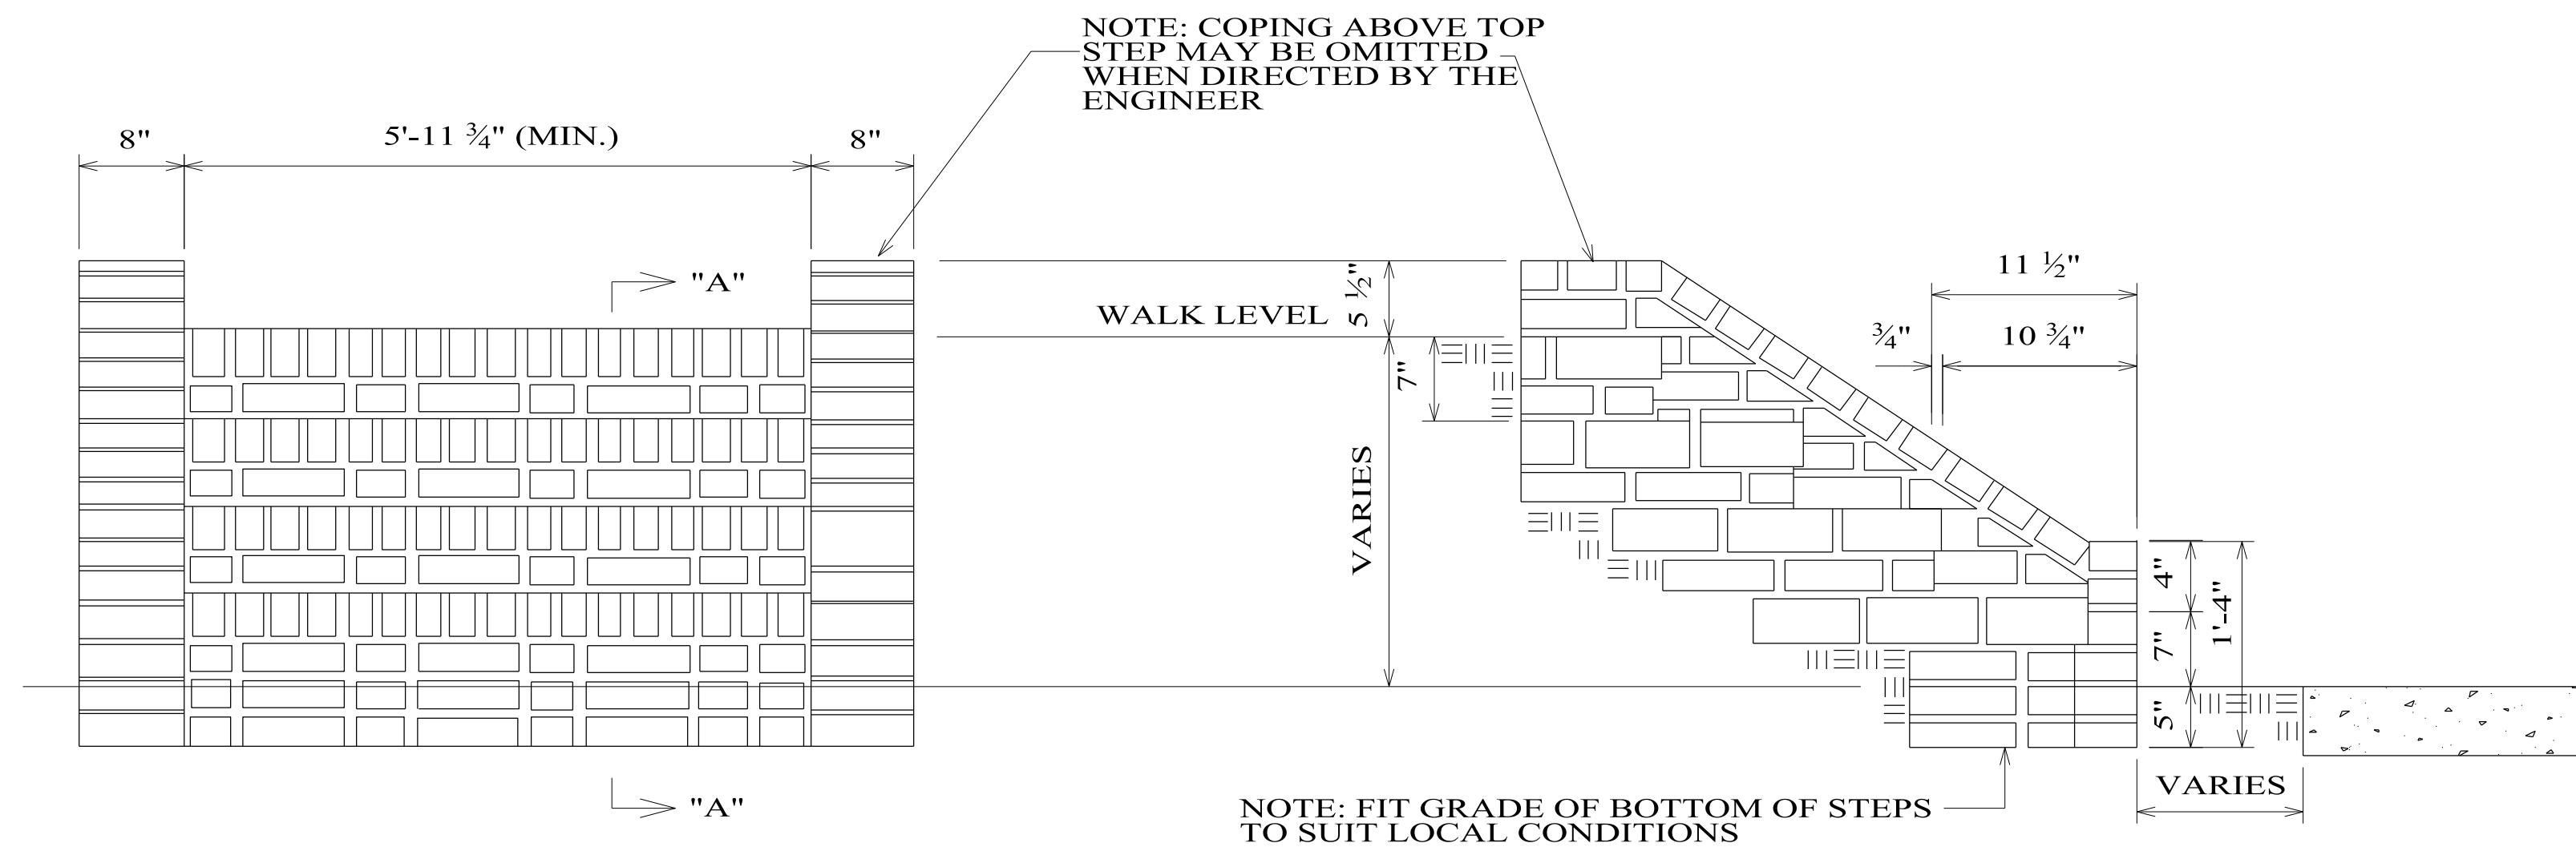


FRONT ELEVATION OF BRICK MASONRY STEPS

SECTION "AA"

FINAL ESTIMATE QUANTITIES CONCRETE STEPS BUILT EXACTLY TO THIS STANDARD (MIN WIDTH)			APPROXIMATE QUANTITIES FOR MASONRY STEPS
	CUBIC YARDS MINOR STRUCTURE CONCRETE	POUNDS STEEL	NO BRICK REQUIRED
ONE BOTTOM STEP COMPLETE WITH COPING	0.195	10	120 BRICK PER STEP
ONE INTERMEDIATE STEP COMPLETE WITH COPING	0.201	12	
ONE TOP STEP COMPLETE WITH COPING	0.187	14	

DETAILS FOR CONCRETE AND BRICK MASONRY STEPS

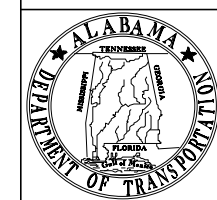

ALABAMA DEPARTMENT
OF TRANSPORTATION
1409 COLISEUM BOULEVARD
MONTGOMERY, AL 36130-3050

THIS DRAWING REPRESENTS DESIGNS PREPARED FOR USE BY THE ALABAMA DEPARTMENT OF TRANSPORTATION AND IS NOT TO BE COPIED, REPRODUCED, ALTERED, OR USED BY ANYONE, OR ANY ORGANIZATION, WITHOUT THE EXPRESSED WRITTEN CONSENT OF THE ALABAMA DEPARTMENT OF TRANSPORTATION REPRESENTATIVE AUTHORIZED TO APPROVE THIS USE. ANYONE MAKING UNAUTHORIZED USE OF THIS DRAWING MAY BE PROSECUTED TO THE FULLEST EXTENT OF THE LAW.

REVISIONS:
1. Added to CADD on 9-25-2000 by J.F.T.

Bureau Std Engr: D.J.W.
DRAWN BY:
DATE DRAWN: 10-25-1974
REVISED DATE: 9-25-2000

DESIGN BUREAU SPECIAL DRAWING
DETAILS OF CONCRETE & BRICK
MASONRY STEPS

NOT TO SCALE

--SPECIFICATIONS-- CURRENT ALABAMA DEPARTMENT OF TRANSPORTATION		
SPECIAL DRAWING NO	INDEX NO	
MD-25	61301	