



REFERENCE PROJECT NO	FISCAL YEAR	SHEET NO

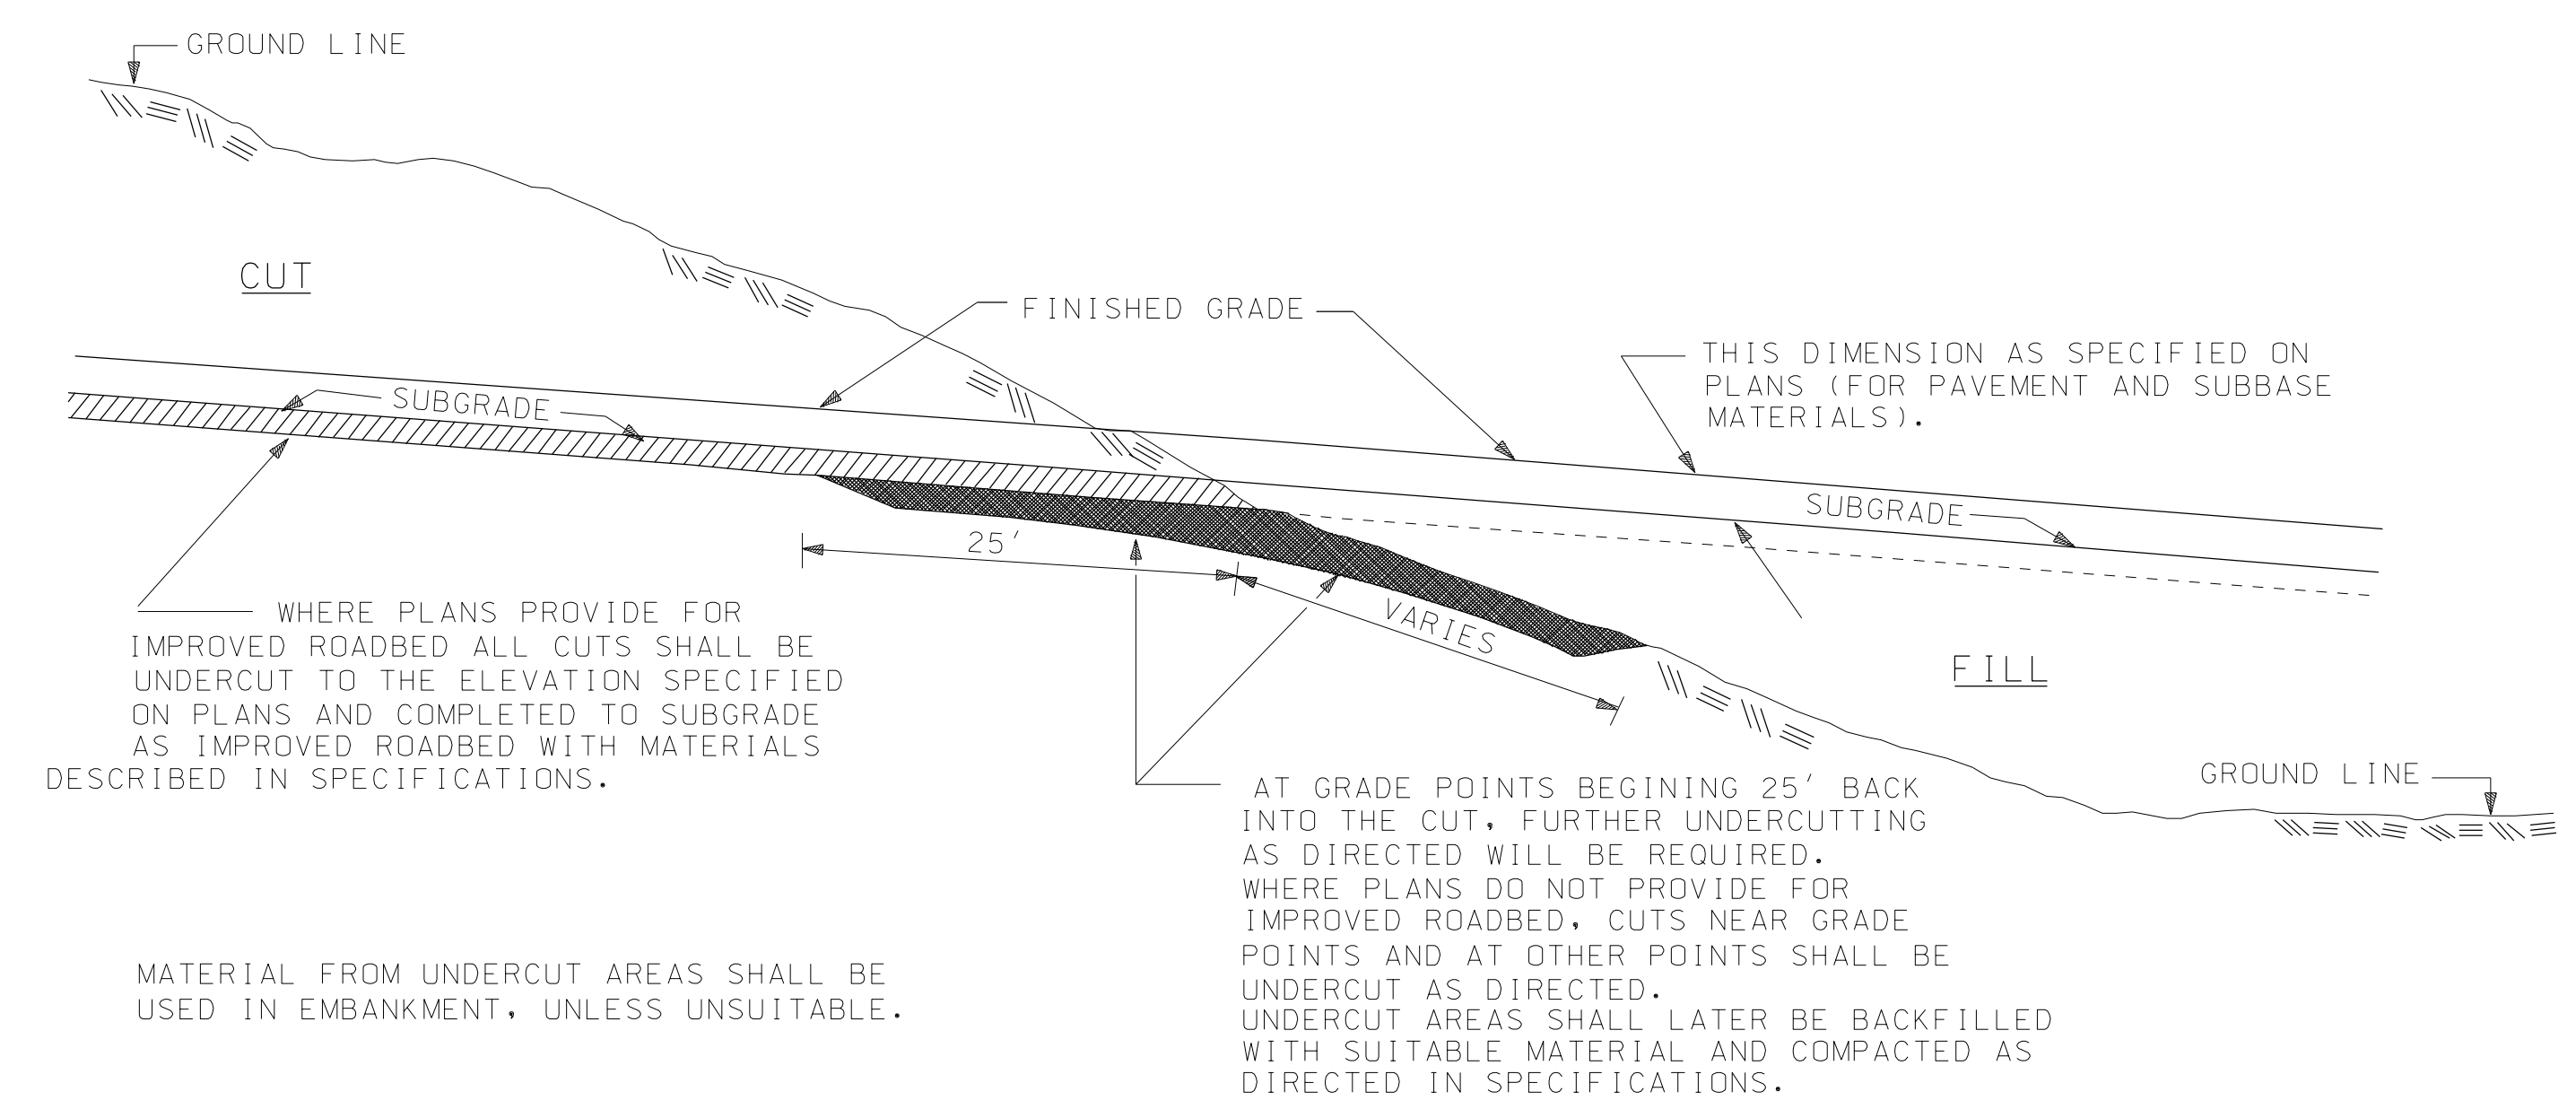

UNDERCUTTING AND BACKFILLING IN CUTS AND GRADE POINTS

--SPECIFICATIONS--
CURRENT ALABAMA DEPARTMENT OF TRANSPORTATION

THIS DRAWING REPRESENTS DESIGNS PREPARED FOR USE BY THE ALABAMA DEPARTMENT OF TRANSPORTATION AND IS NOT TO BE COPIED, REPRODUCED, ALTERED, OR USED BY ANYONE, OR ANY ORGANIZATION, WITHOUT THE EXPRESSED WRITTEN CONSENT OF THE ALABAMA DEPARTMENT OF TRANSPORTATION REPRESENTATIVE AUTHORIZED TO APPROVE THIS USE. ANYONE MAKING UNAUTHORIZED USE OF THIS DRAWING MAY BE PROSECUTED TO THE FULLEST EXTENT OF THE LAW.

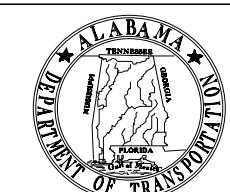REVISIONS 1. Added to CADD on 10-16-00 by J.F.T.	 ALABAMA DEPARTMENT OF TRANSPORTATION 1409 COLISEUM BOULEVARD MONTGOMERY, AL 36130-3050	DESIGN BUREAU SPECIAL DRAWING	
		DETAILS FOR UNDERCUTTING AND BACKFILLING AT GRADE POINTS	
Bureau Std Engr: D.J.W. DRAWN BY: _____ DATE DRAWN: 12-16-74	SPECIAL DRAWING NO UBC-210	INDEX NO 21004	

NOT TO SCALE