


REFERENCE PROJECT NO	FISCAL YEAR	SHEET NO

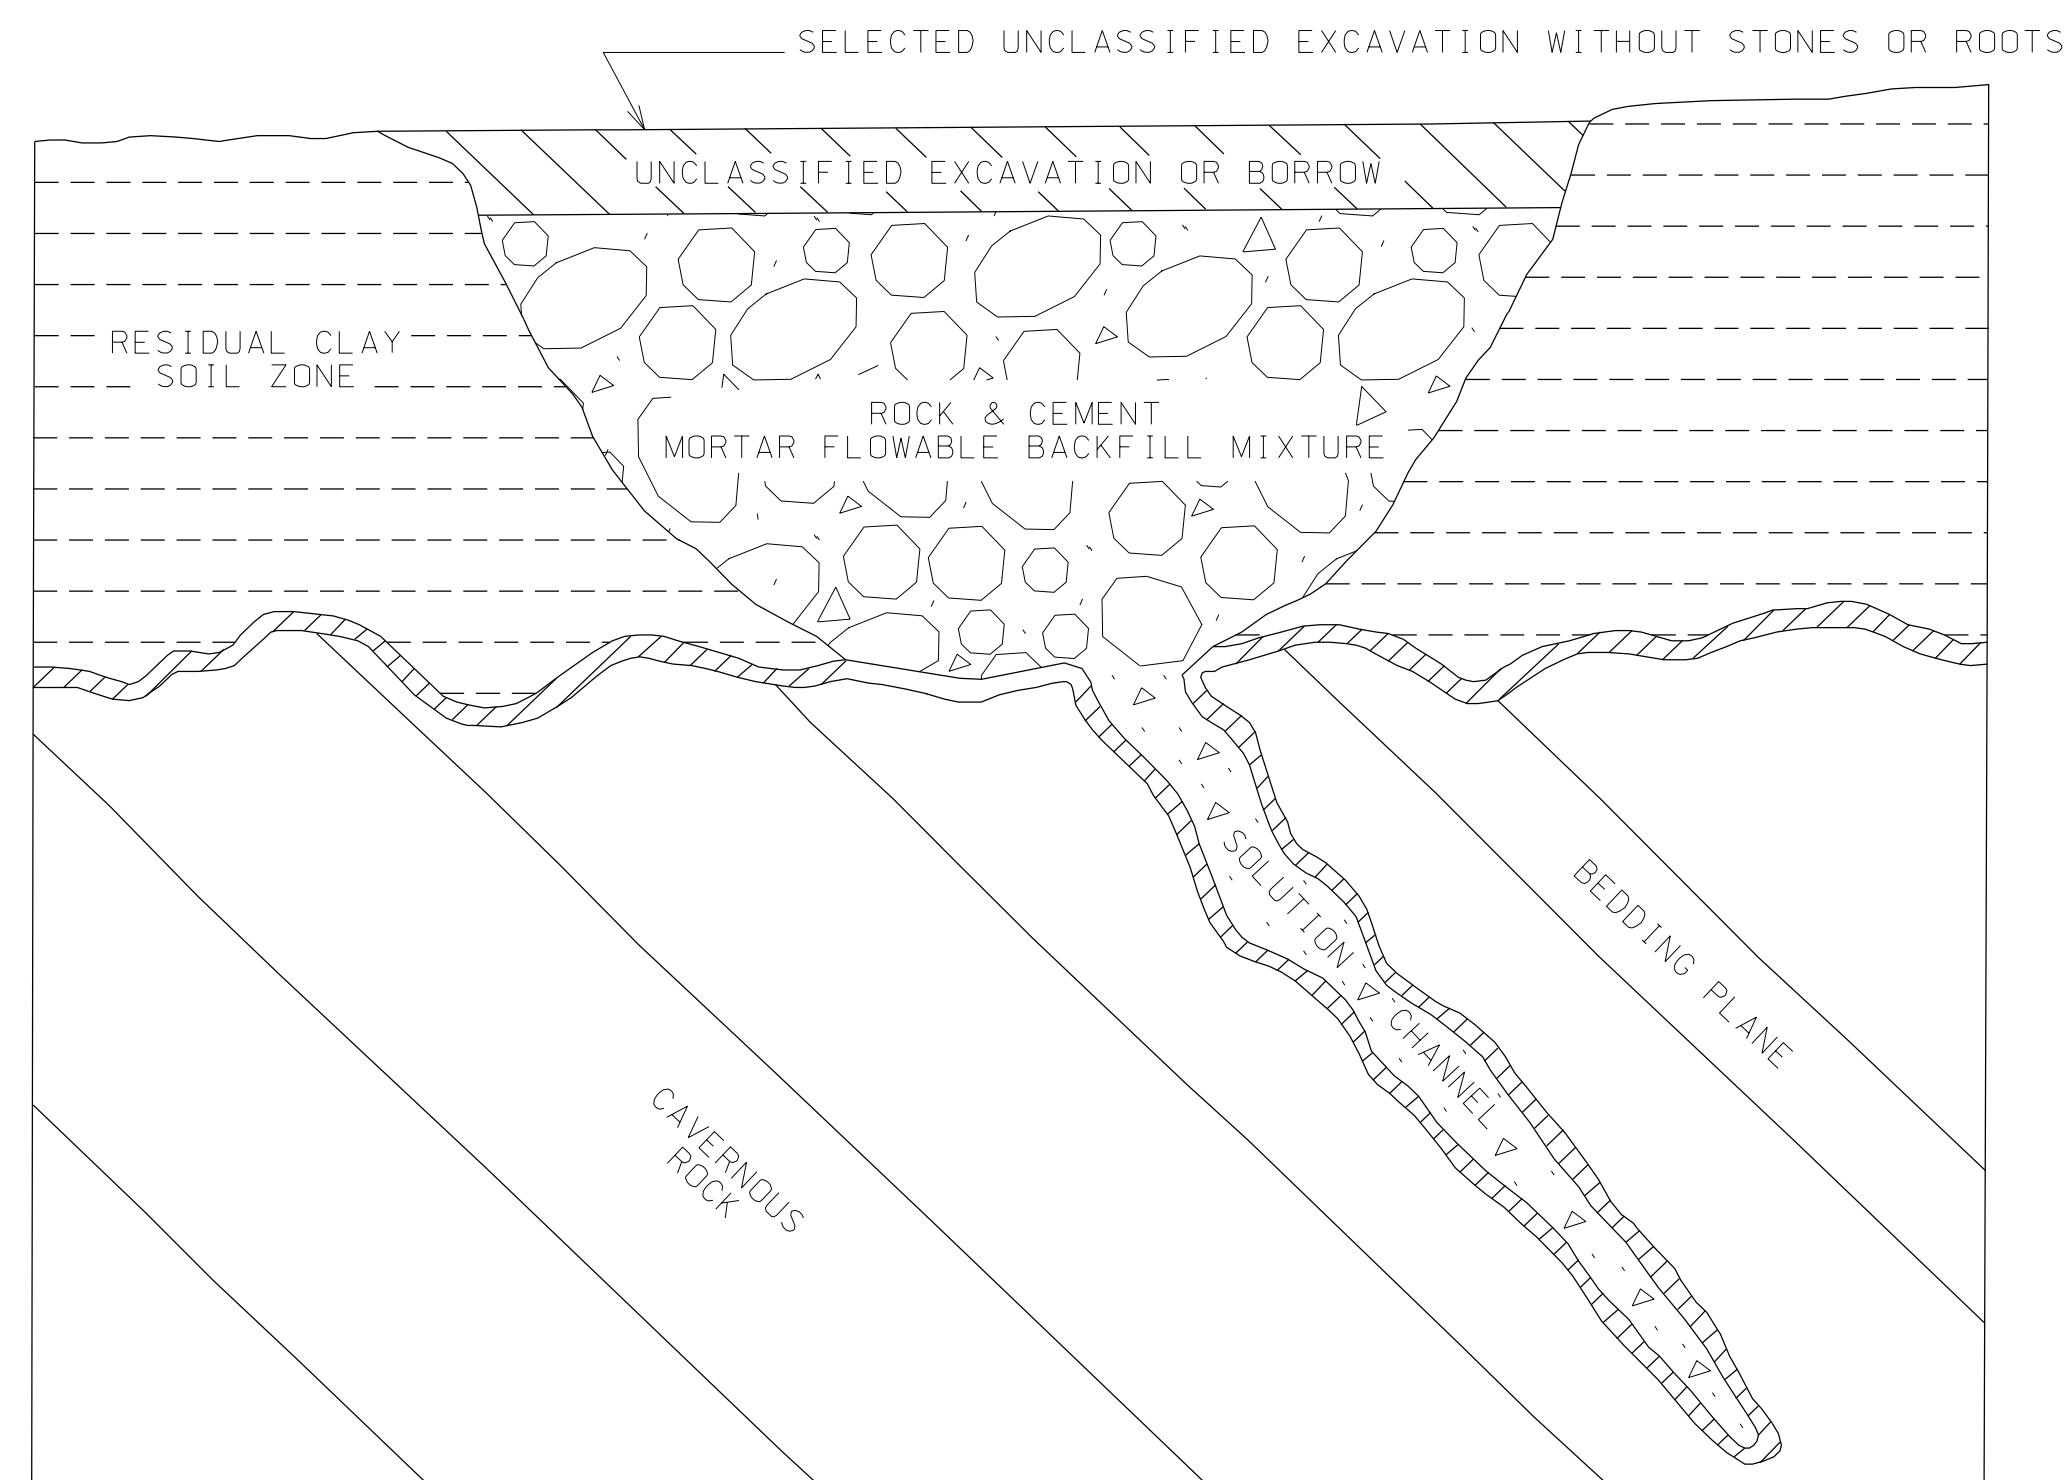


GENERAL NOTES

1. CONSTRUCTION SEQUENCE SHALL BE AS REQUIRED IN SECTION 224 OR AS DETERMINED BY THE ENGINEER.
2. LIMITS OF THE EXCAVATION SHALL BE DETERMINED BY THE ENGINEER. ALL MATERIAL REQUIRED TO BE REMOVED WITHIN THE LIMITS OF THE LIME SINKS WILL BE PAID FOR UNDER THE ITEM LIME SINK EXCAVATION.
3. ROCK & CEMENT MORTAR FLOWABLE BACKFILL MIXTURE LIMITS SHALL BE DETERMINED BY THE ENGINEER
4. UNCLASSIFIED EXCAVATION OR BORROW SHALL BE PLACED AND PAID FOR IN ACCORDANCE WITH SECTION 210.

--SPECIFICATIONS--  
CURRENT ALABAMA DEPARTMENT OF TRANSPORTATION

THIS DRAWING REPRESENTS DESIGNS PREPARED FOR USE BY THE ALABAMA DEPARTMENT OF TRANSPORTATION AND IS NOT TO BE COPIED, REPRODUCED, ALTERED, OR USED BY ANYONE, OR ANY ORGANIZATION, WITHOUT THE EXPRESSED WRITTEN CONSENT OF THE ALABAMA DEPARTMENT OF TRANSPORTATION REPRESENTATIVE AUTHORIZED TO APPROVE THIS USE. ANYONE MAKING UNAUTHORIZED USE OF THIS DRAWING MAY BE PROSECUTED TO THE FULLEST EXTENT OF THE LAW.

- REVISIONS
1. Added to CADD on 10-13-00
  2. Deleted Note No. 5; replaced it with old Note No. 6 on 06-05-03 by W.W.A.
  3. Modified Note Nos. 1 through 5 and Drawing on 01-15-13 by B.W.M.

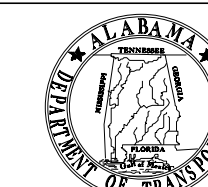

**ALABAMA DEPARTMENT OF TRANSPORTATION**  
1409 COLISEUM BOULEVARD  
MONTGOMERY, AL 36130-3050

DESIGN BUREAU SPECIAL DRAWING

SPECIAL LIME SINK TREATMENT

Bureau Std Engr: D.J.W.  
DRAWN BY: \_\_\_\_\_ DATE DRAWN: 3-31-78

SPECIAL DRAWING NO  
LS-224

INDEX NO  
22401

NOT TO SCALE