




CROSS SECTION AT BRIDGE END

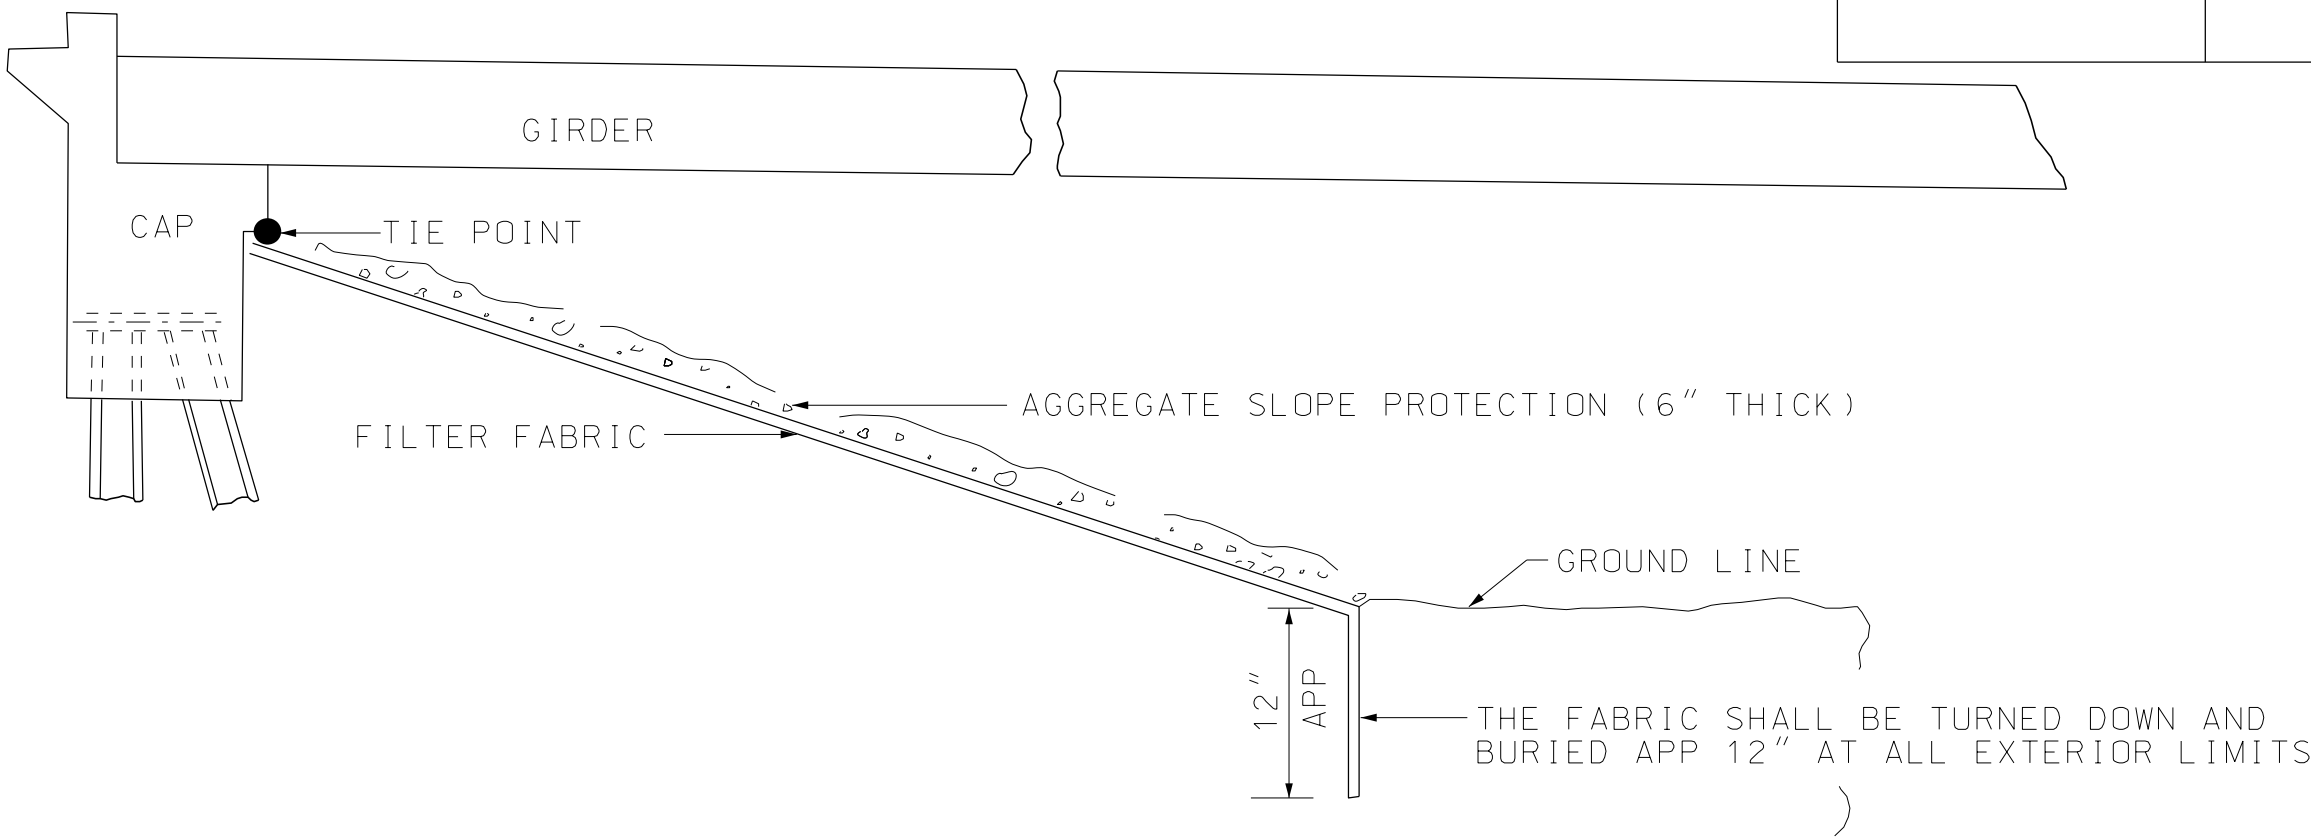


LONGITUDINAL SECTION

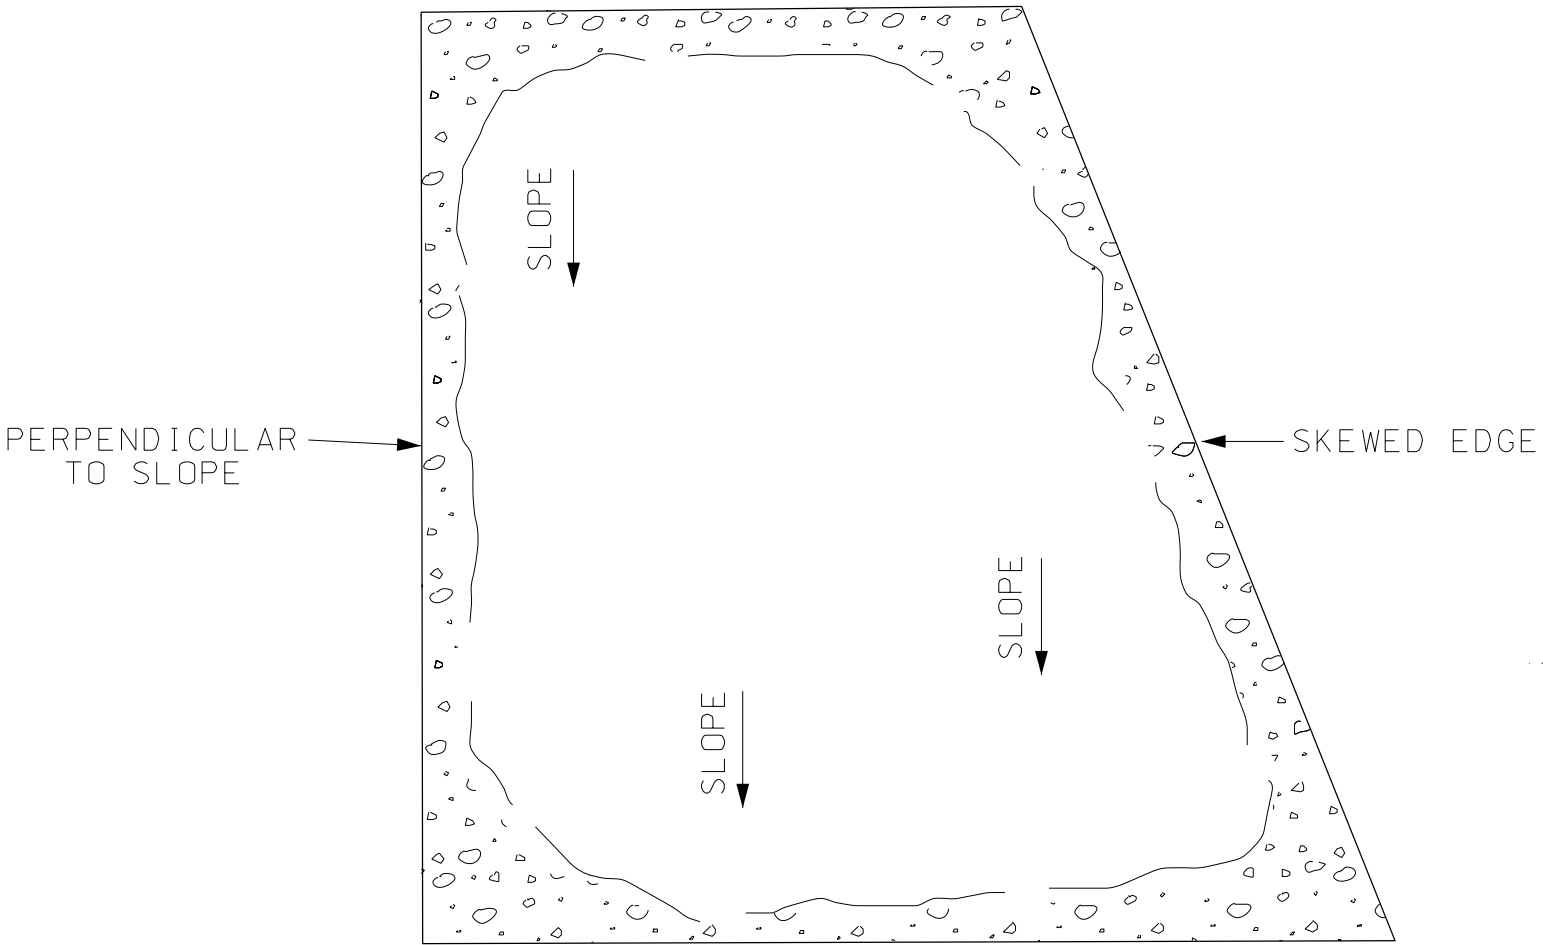

SLOPE PROTECTION WHEN BRIDGE IS ON SKEW

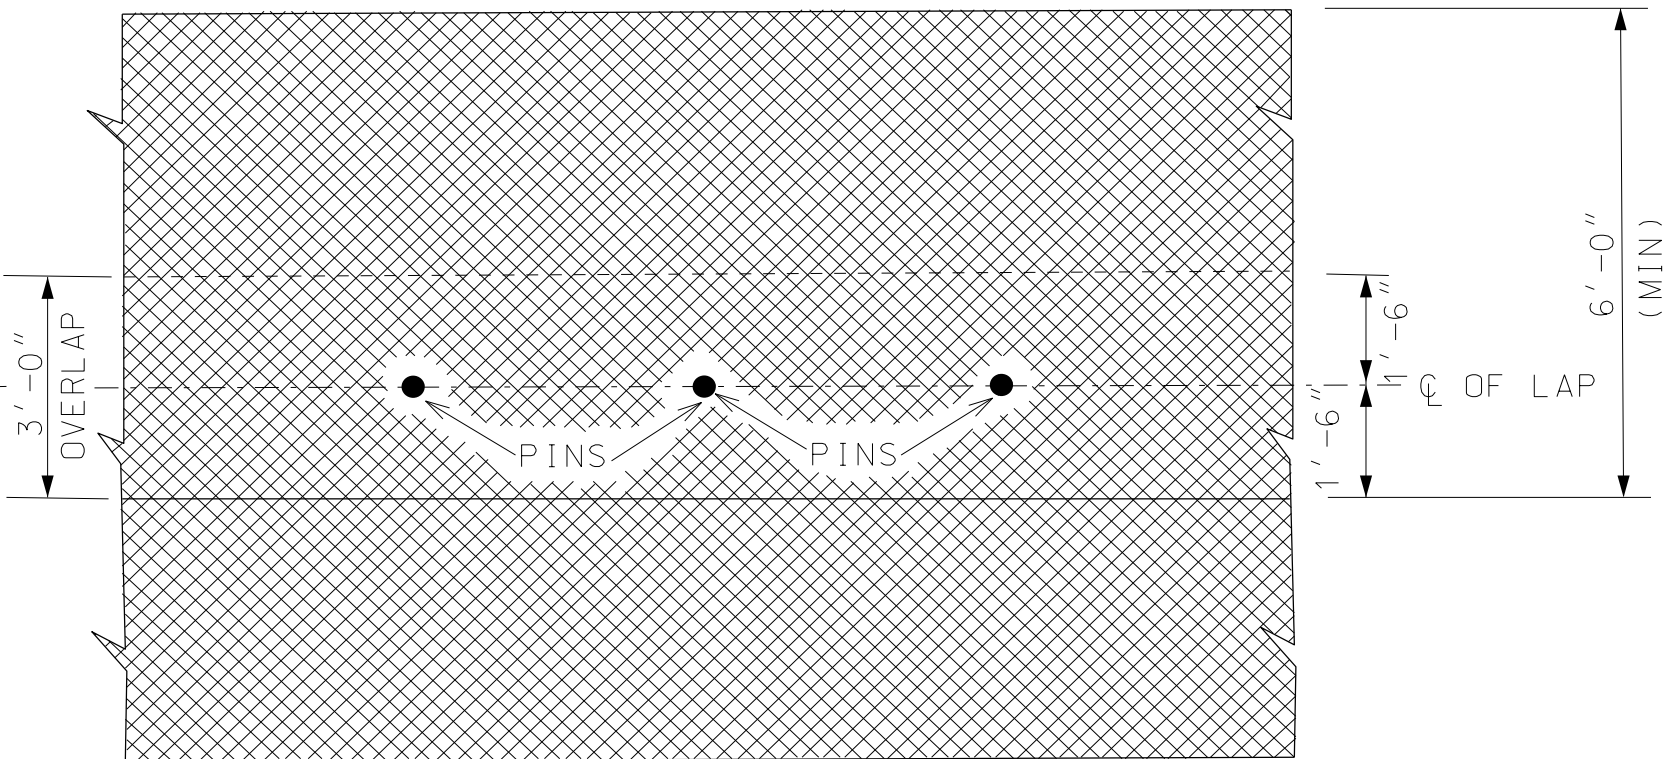

DETAIL OF FILTER FABRIC LAP

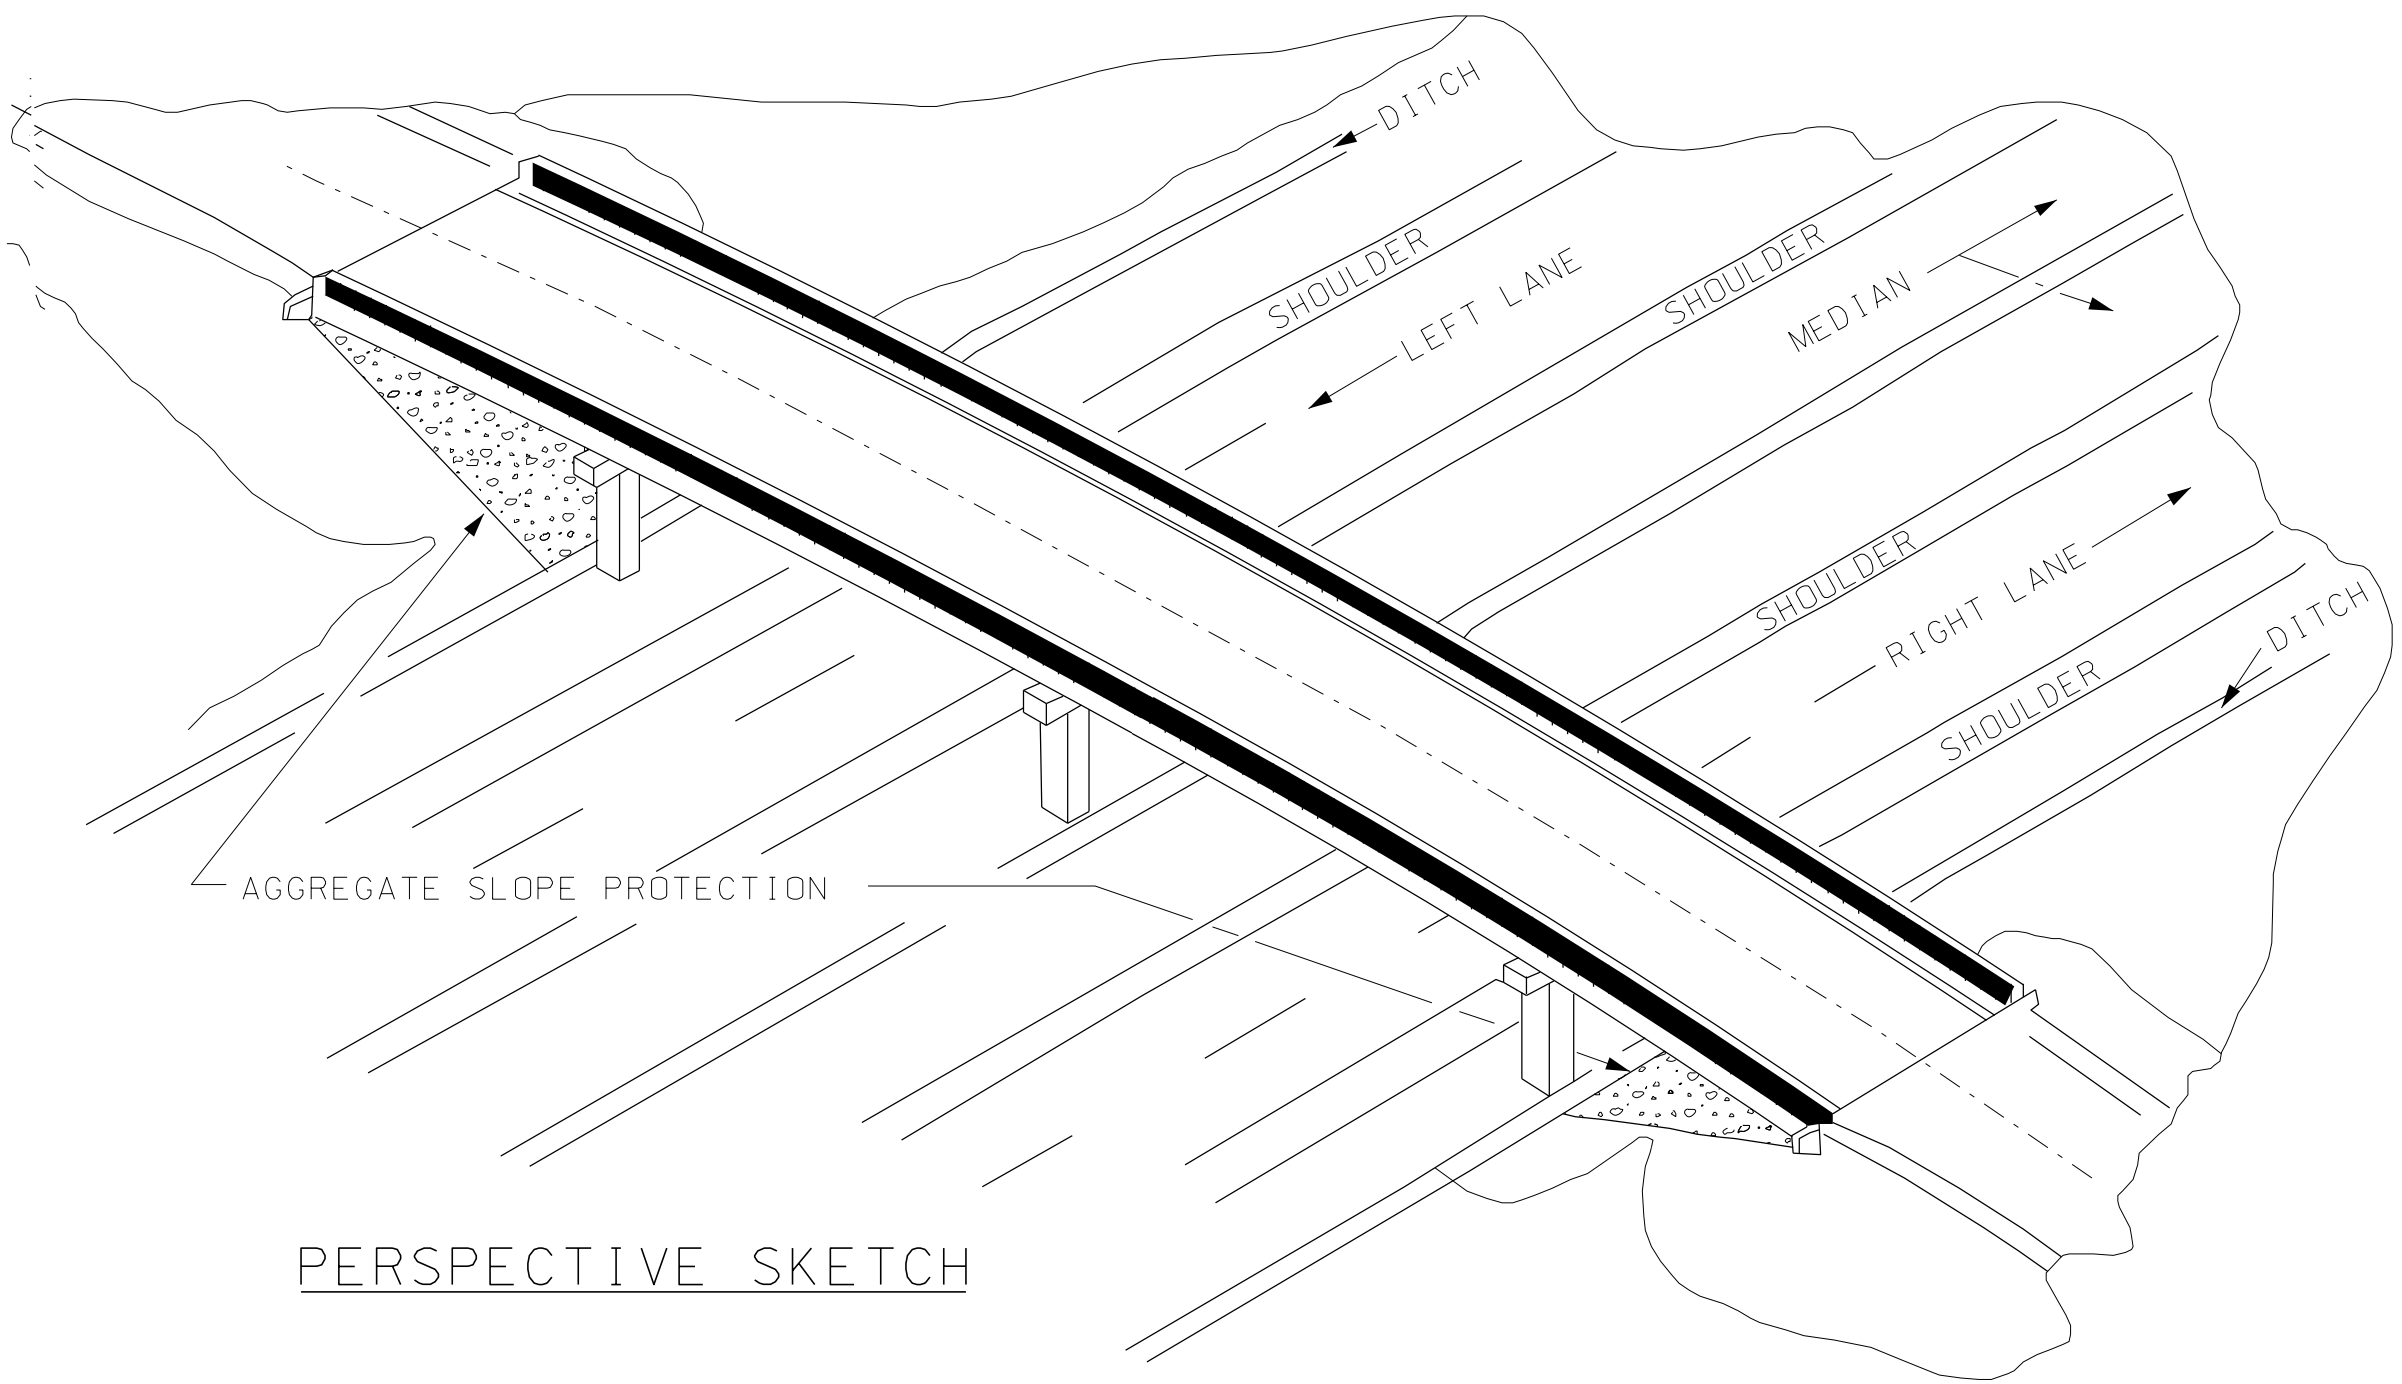

PERSPECTIVE SKETCH

GENERAL NOTES

- PAYMENT FOR THIS ITEM SHALL BE MADE UNDER AGGREGATE SLOPE PROTECTION PER SQ YD.
- PAYMENT FOR THIS ITEM SHALL BE MADE UNDER FILTER FABRIC PER SQ YD.

--SPECIFICATIONS--
CURRENT ALABAMA DEPARTMENT OF TRANSPORTATION

THIS DRAWING REPRESENTS DESIGNS PREPARED FOR USE BY THE ALABAMA DEPARTMENT OF TRANSPORTATION AND IS NOT TO BE COPIED, REPRODUCED, ALTERED, OR USED BY ANYONE, OR ANY ORGANIZATION, WITHOUT THE EXPRESSED WRITTEN CONSENT OF THE ALABAMA DEPARTMENT OF TRANSPORTATION REPRESENTATIVE AUTHORIZED TO APPROVE THIS USE, ANYONE MAKING UNAUTHORIZED USE OF THIS DRAWING MAY BE PROSECUTED TO THE FULLEST EXTENT OF THE LAW.

REVISIONS
1. Added to CADD on 10-12-00 by J.F.T.

ALABAMA DEPARTMENT OF TRANSPORTATION
1409 COLISEUM BOULEVARD
MONTGOMERY, AL 36130-3050

DESIGN BUREAU SPECIAL DRAWING
**AGGREGATE SLOPE PROTECTION
UNDER GRADE SEPARATION
BRIDGES**

Bureau Std Engr: D.J.W.
DRAWN BY: D.A.K. DATE DRAWN: 08-26-81

SPECIAL DRAWING NO
ASP-609

INDEX NO
60901

NOT TO SCALE