

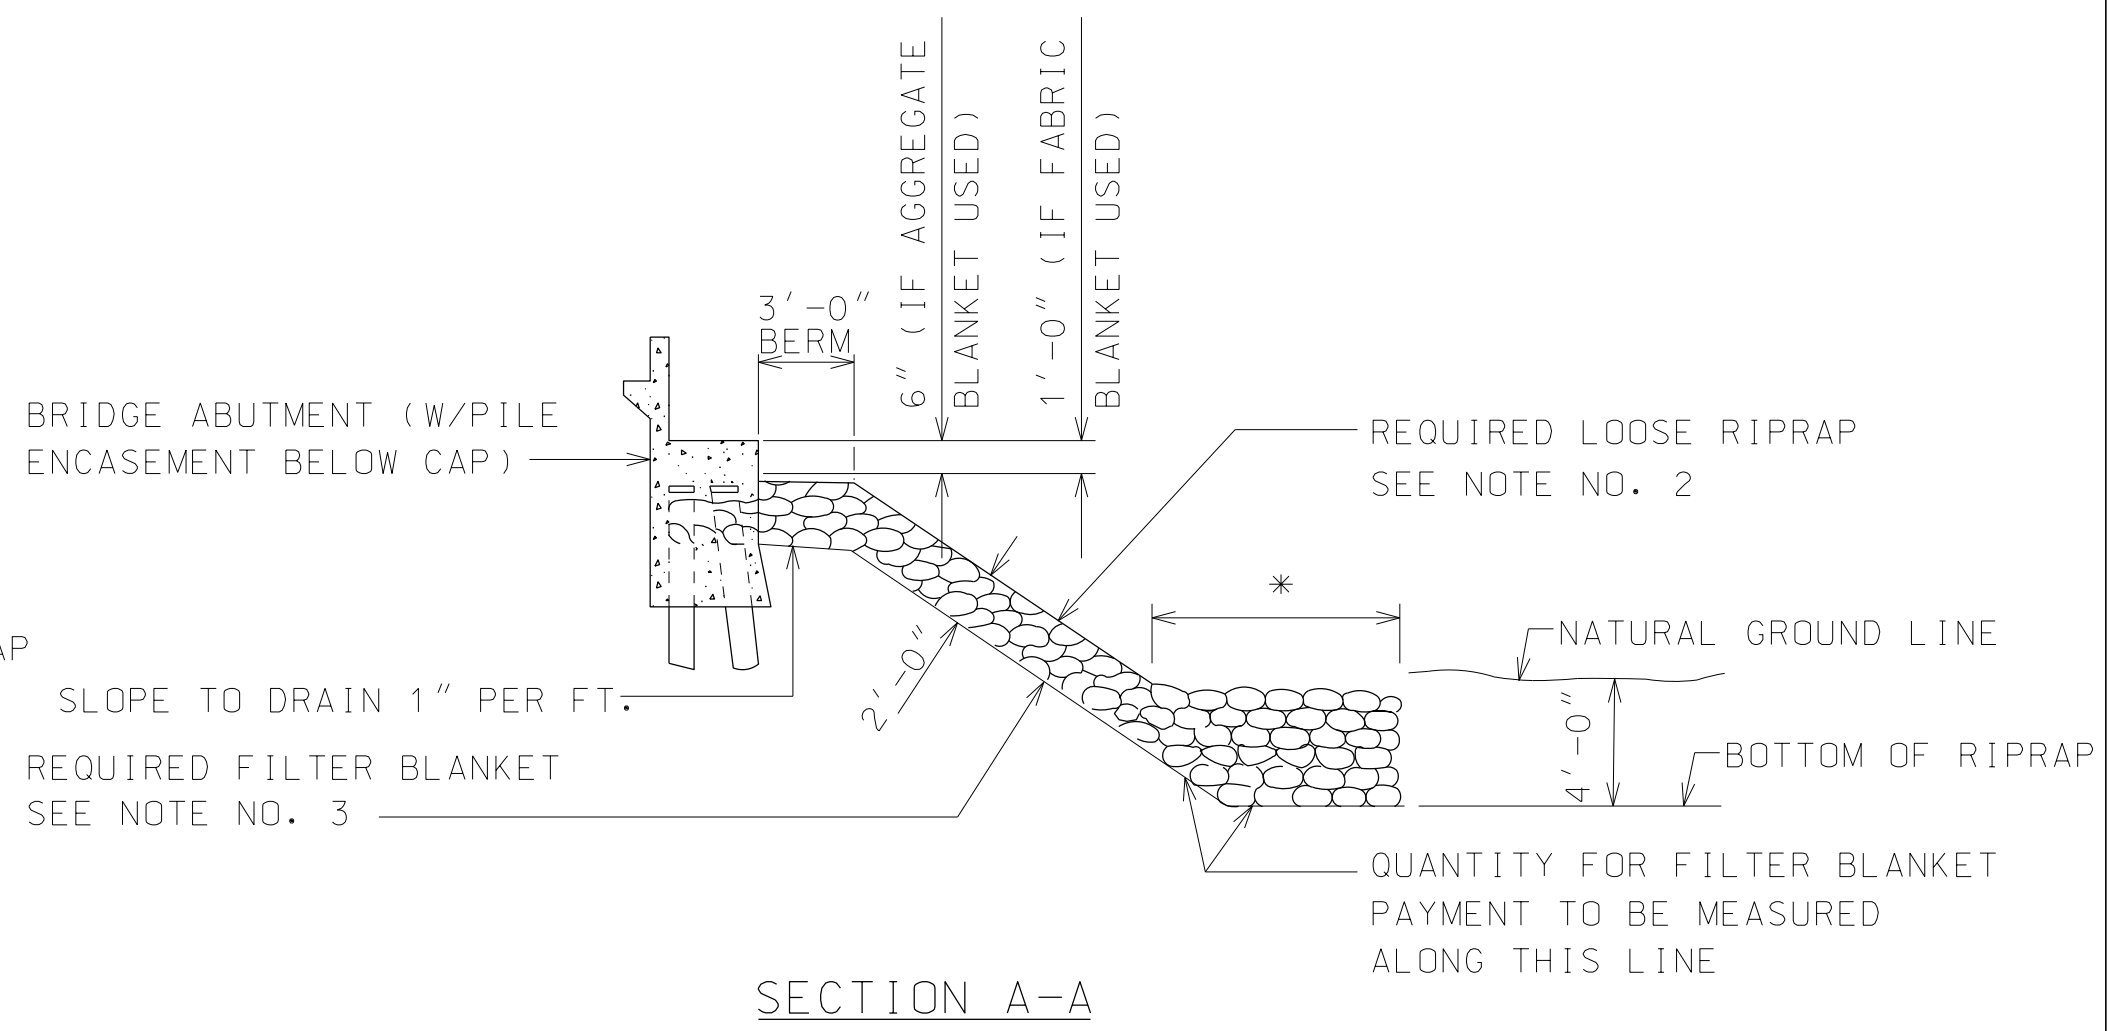
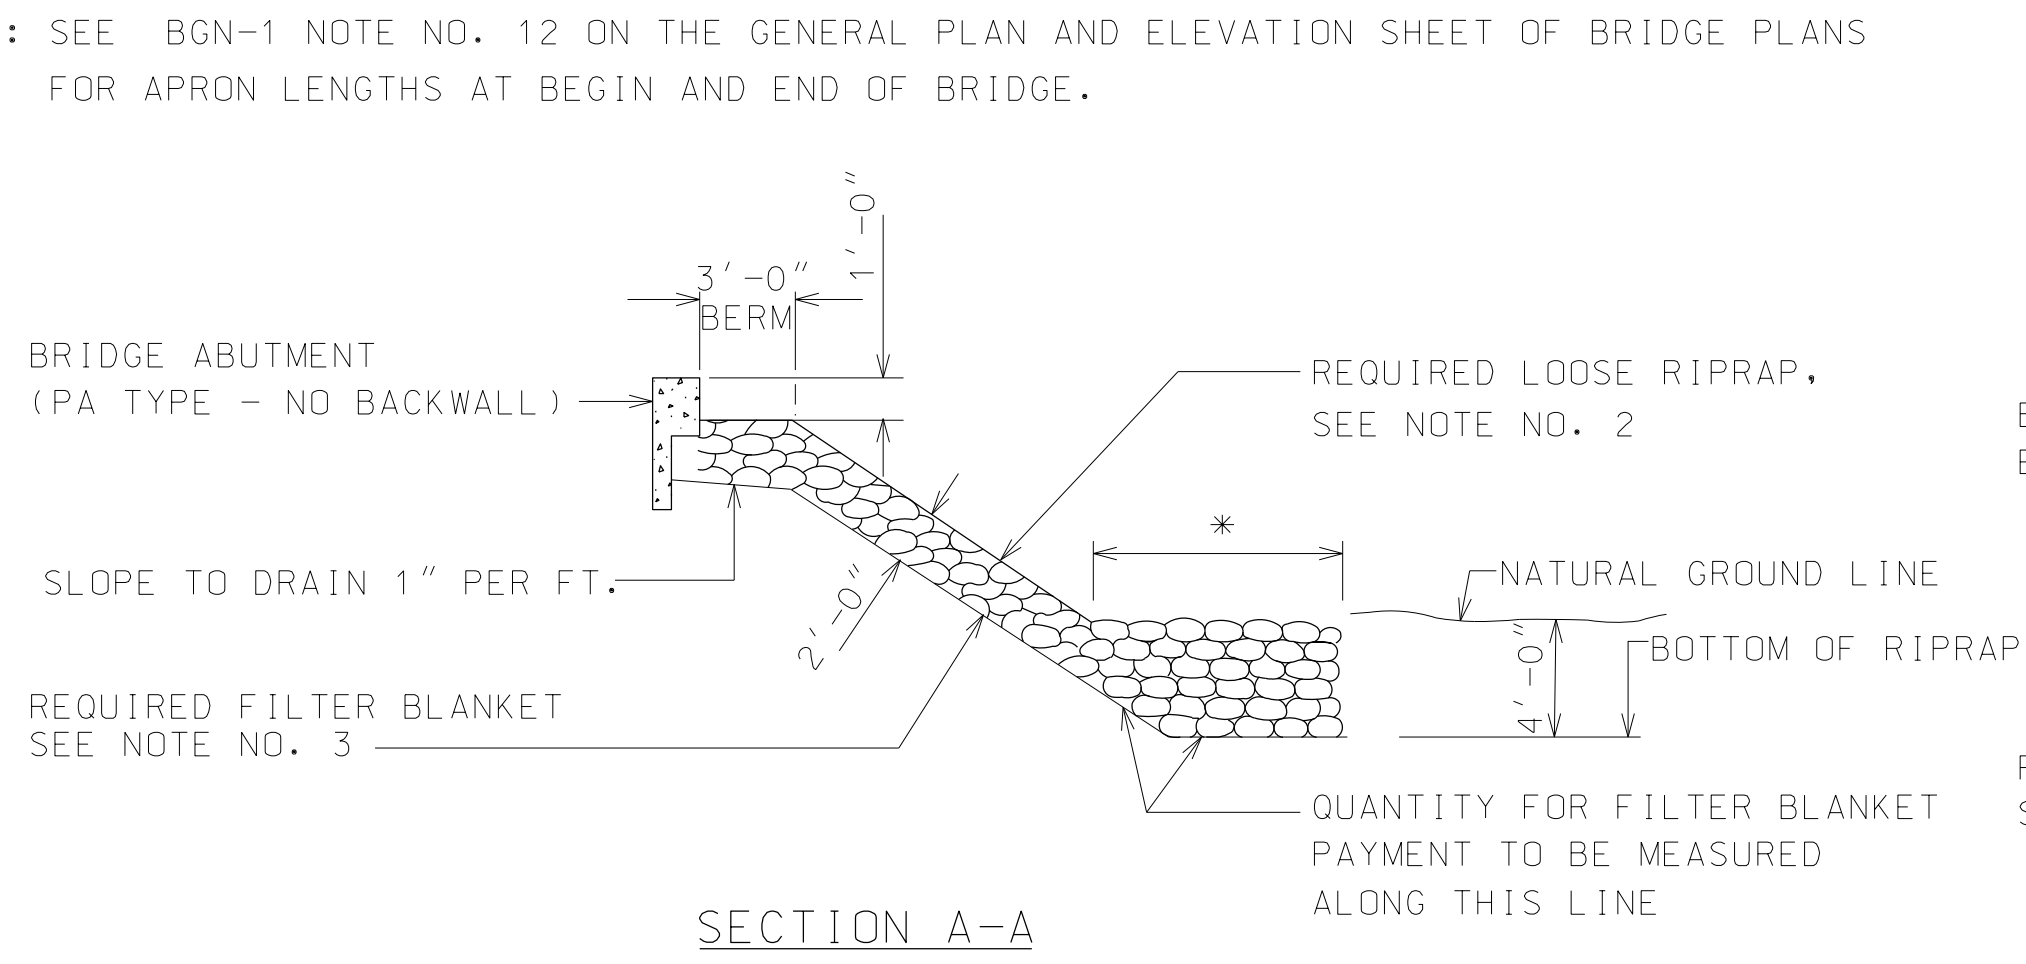
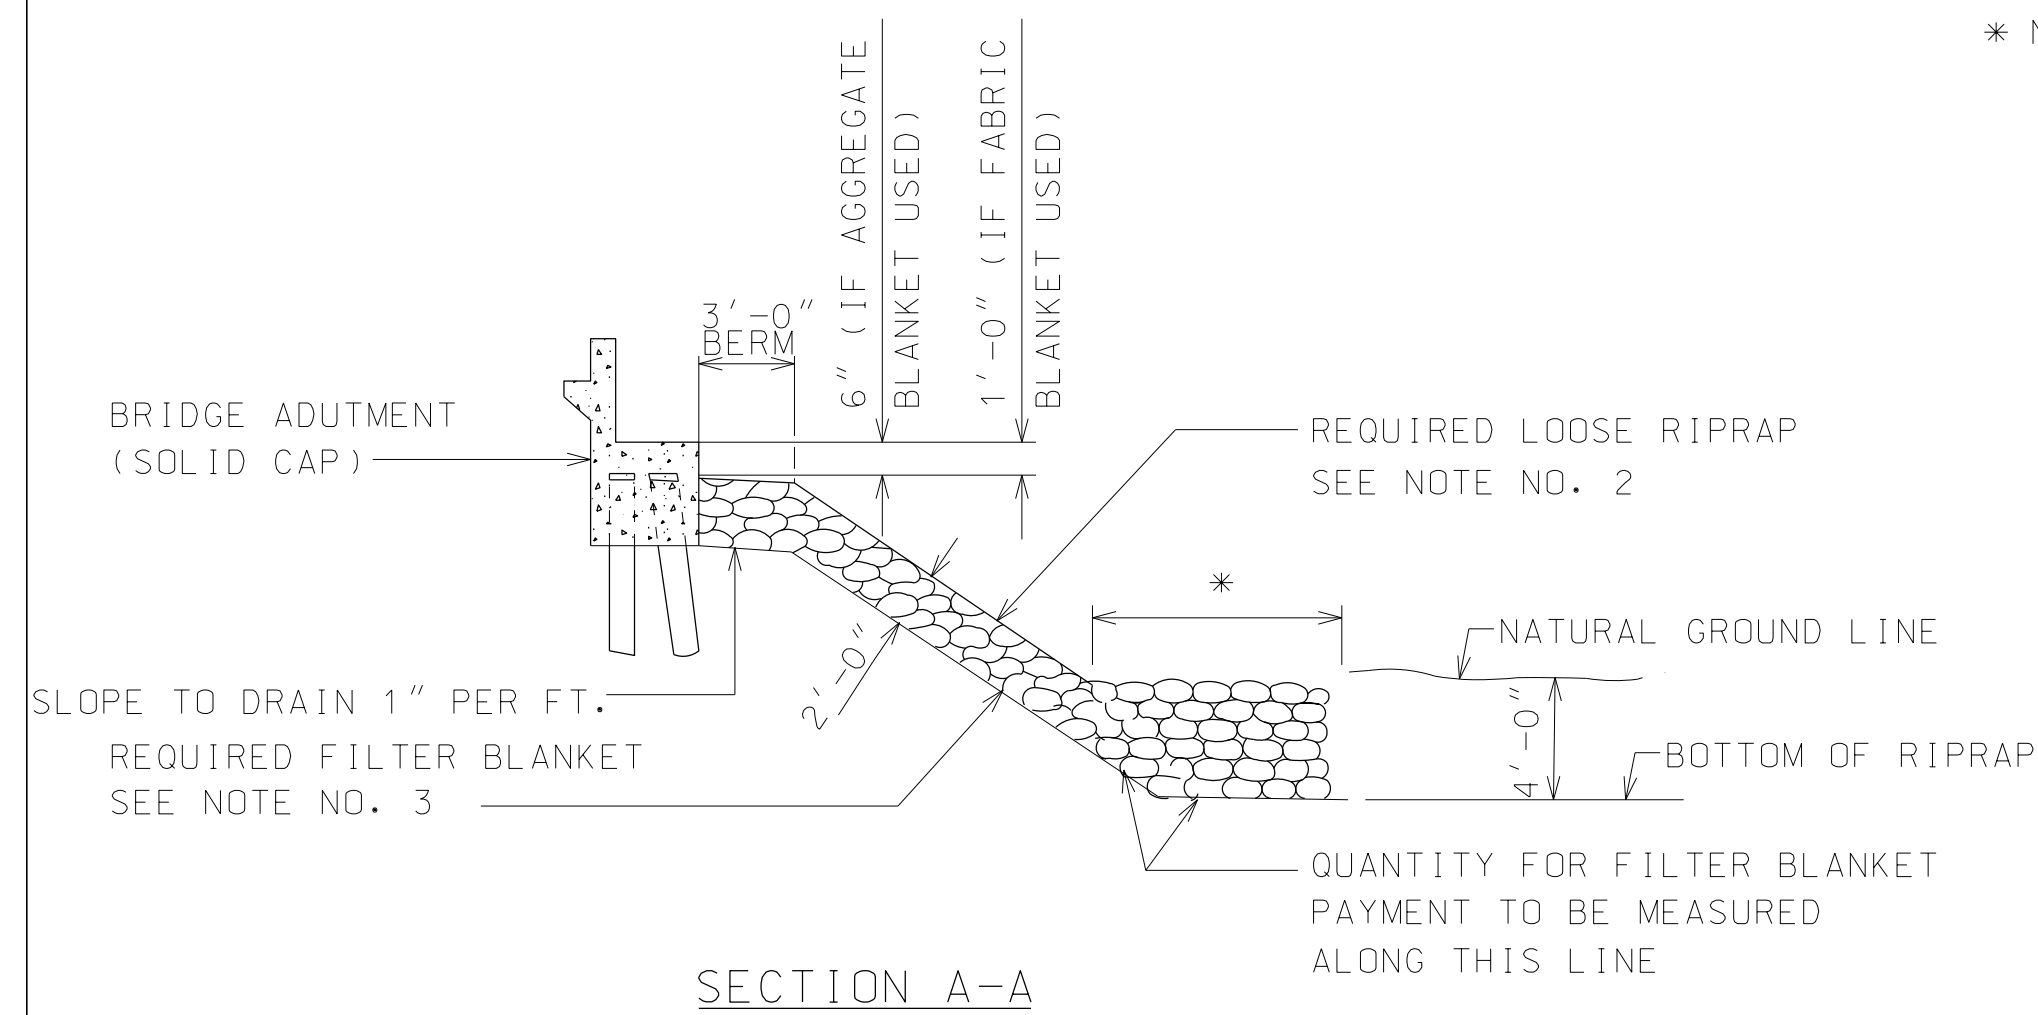


| REFERENCE PROJECT NO | FISCAL YEAR | SHEET NO |
|-------------------------|----------------|-------------|
| | | |

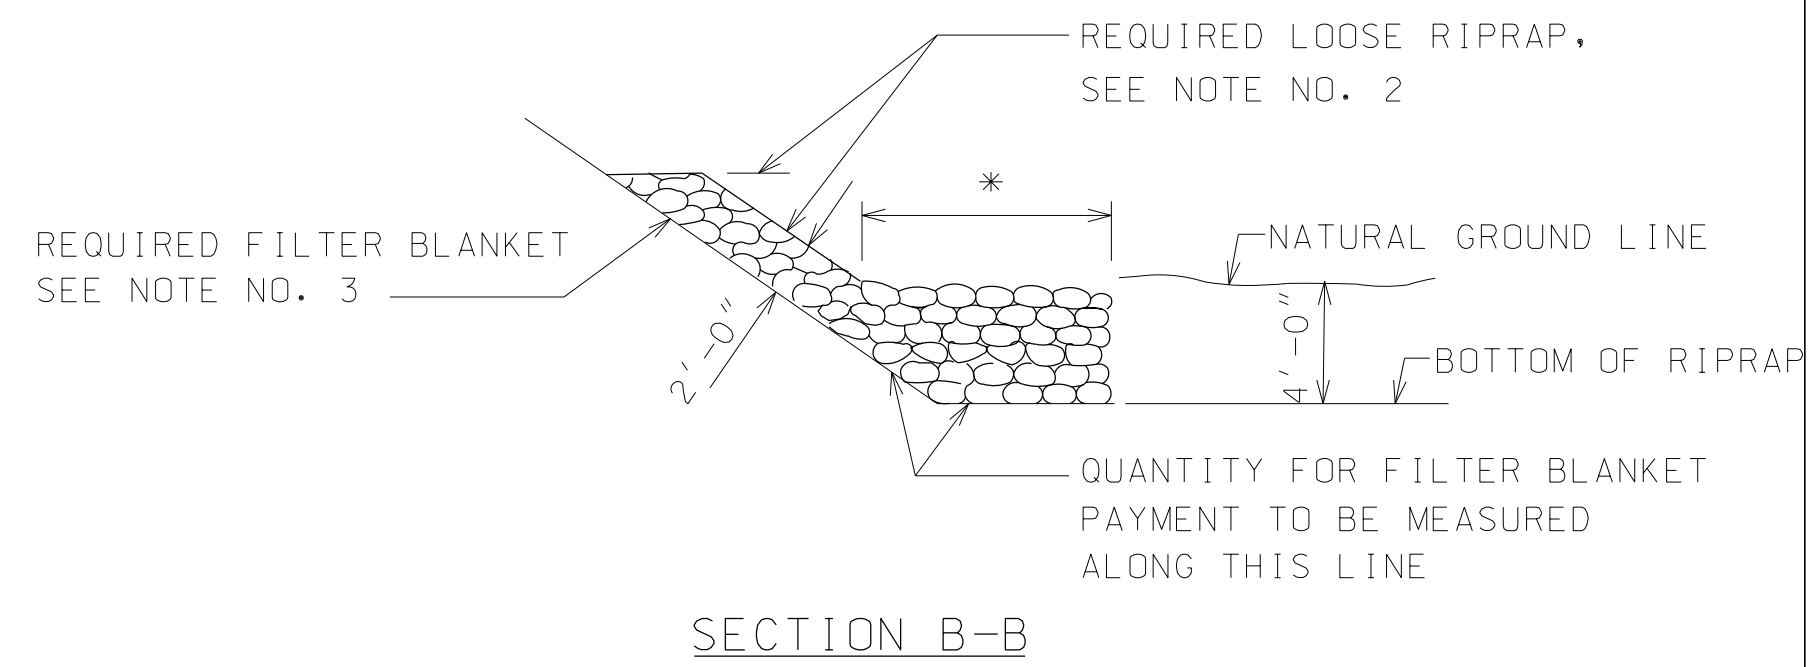


NOTES

1. SPECIFICATIONS: CURRENT ALABAMA STANDARD SPECIFICATIONS FOR HIGHWAY CONSTRUCTION.
2. SEE GENERAL PLAN AND ELEVATION OF BRIDGE PLANS FOR HYDRAULIC DATA, RIPRAP CLASS, THICKNESS, TOP ELEVATION OF RIPRAP ALONG SIDE FILL SLOPES, FILL SLOPES IN FRONT OF ABUTMENT AND APRON LENGTH.
3. REQUIRED GEOTEXTILE FILTER FABRIC BLANKET OR 6" AGGREGATE FILTER BLANKET. PAYMENT WILL BE MADE PER SQUARE YARD.
4. SECTION A-A SHOWS DIFFERENT POSSIBLE ABUTMENT SECTIONS. RIPRAP SHALL BE PLACED TO FIT THE ABUTMENT SECTION THAT IS IN THE CONTRACT PLANS.

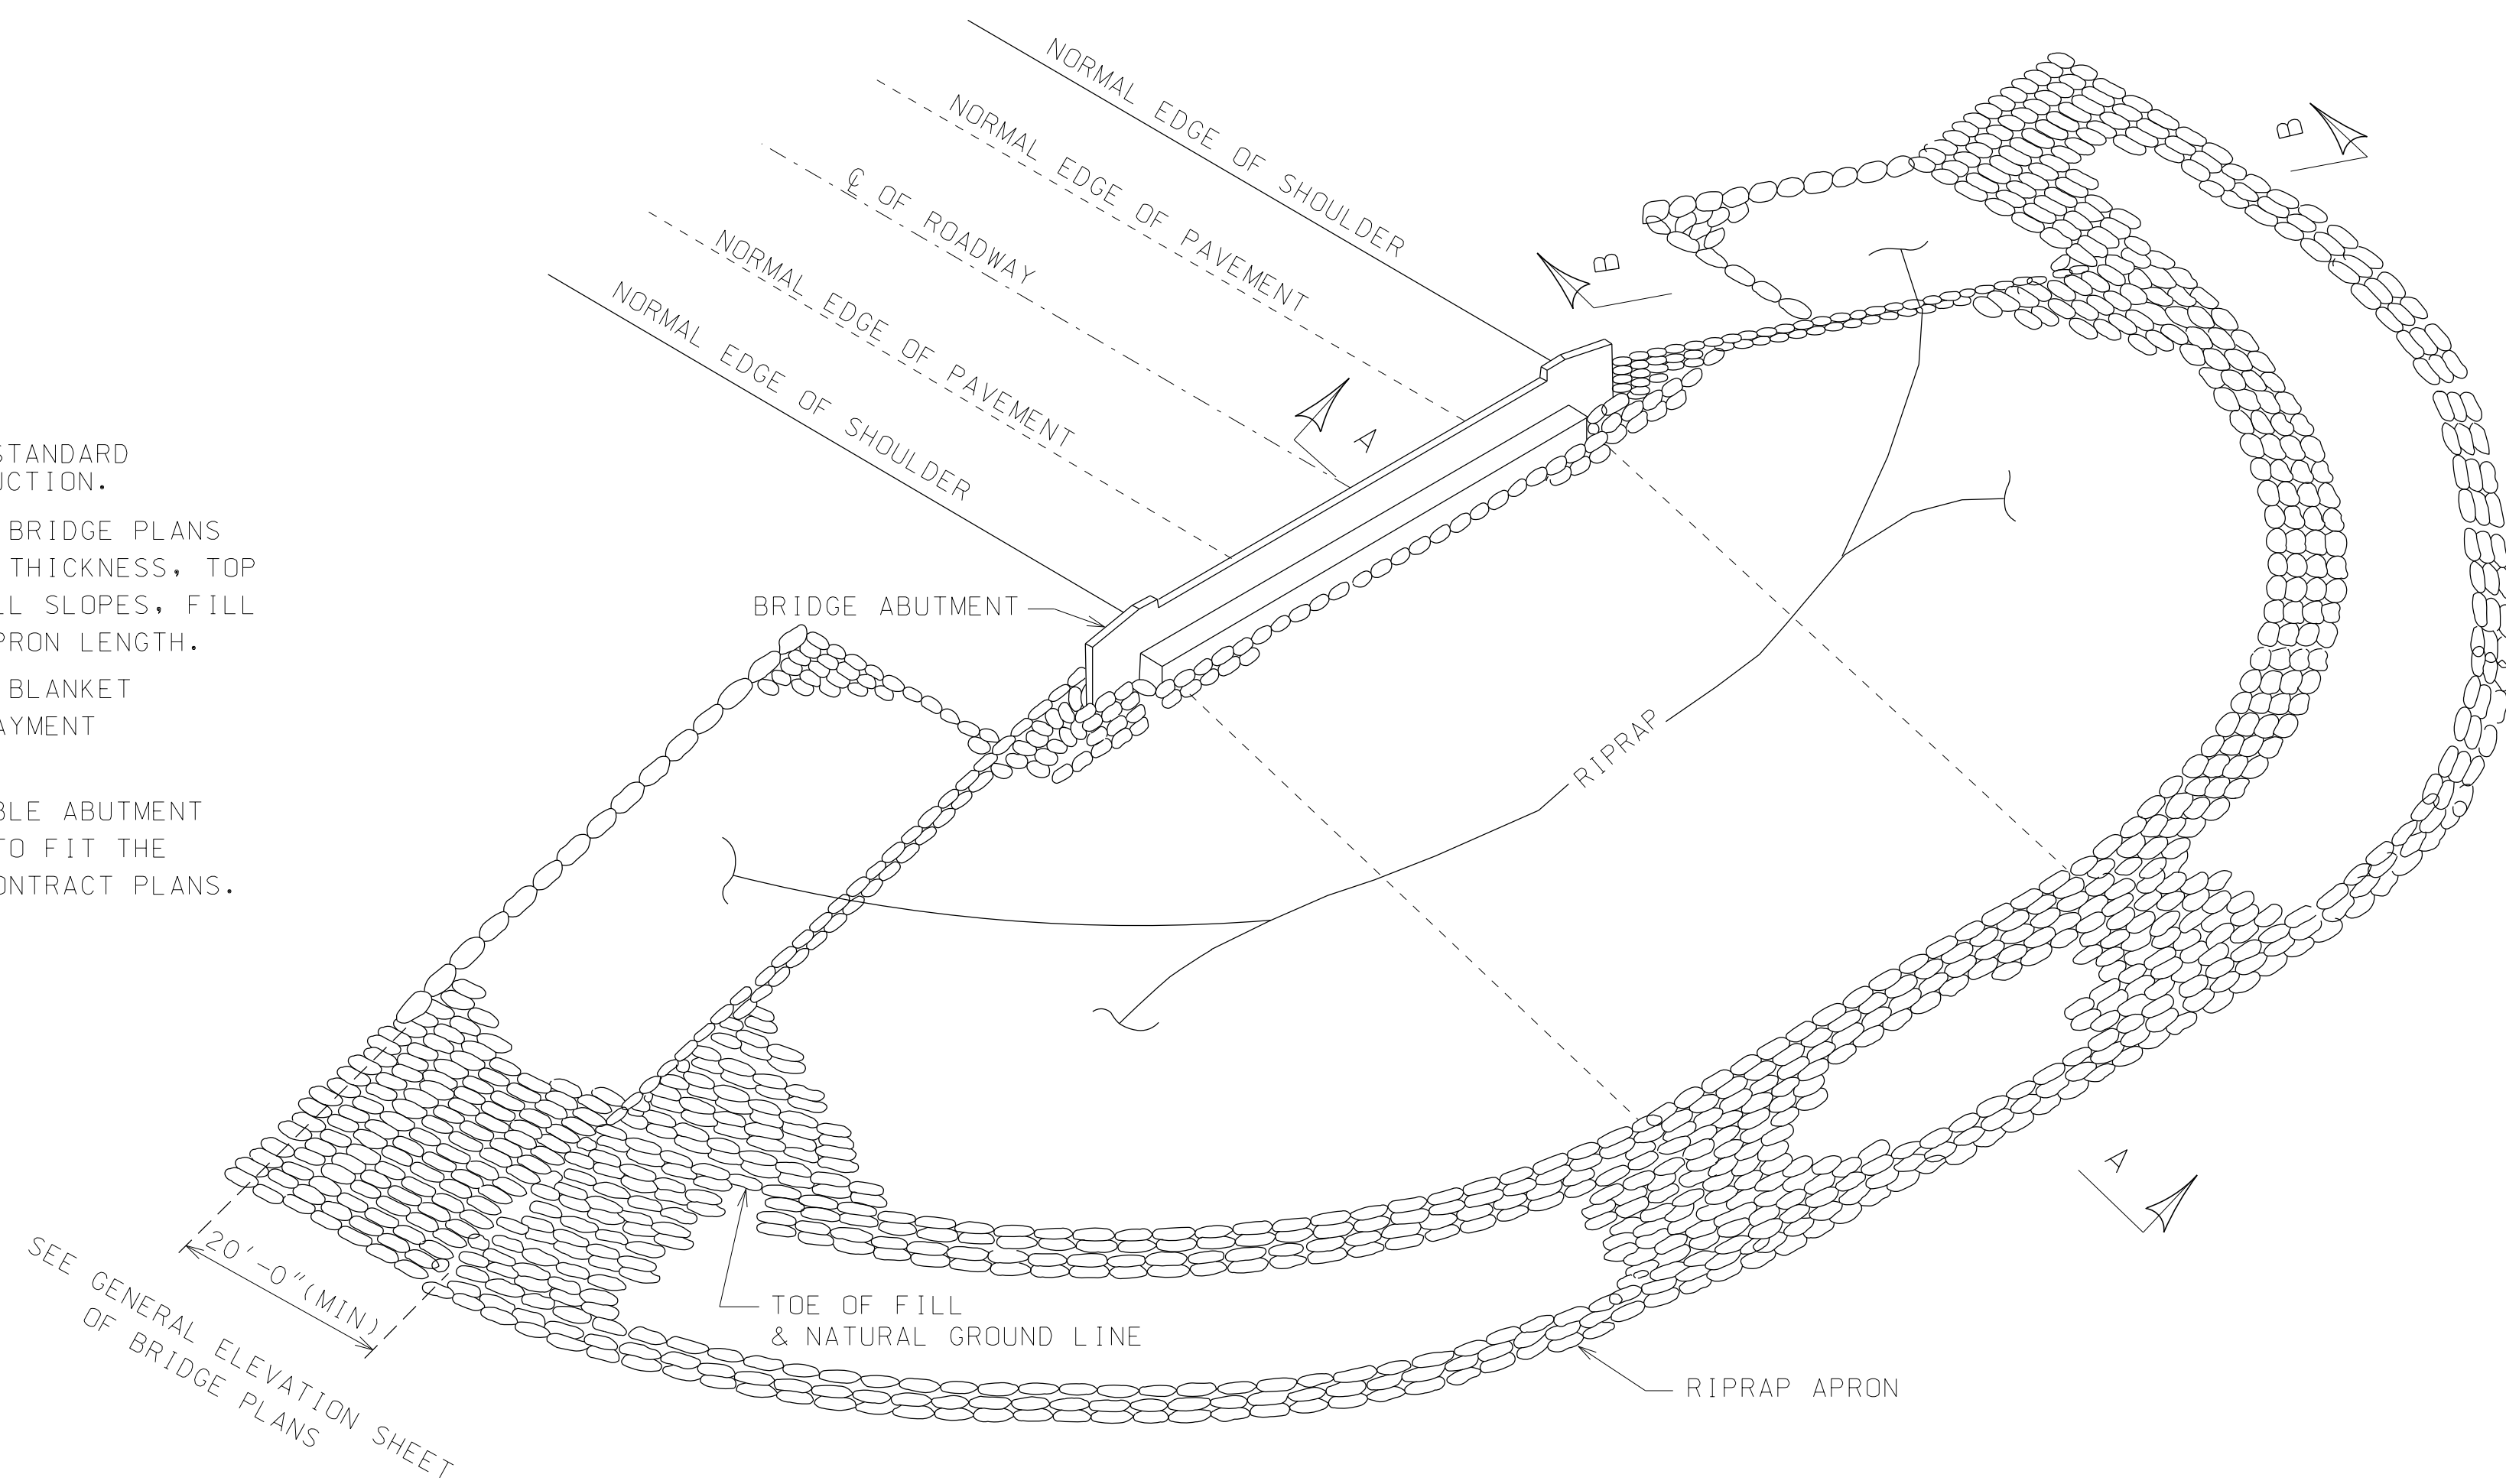

NOTE: TWO (2) LANE CONDITION SHOWN. CONSTRUCT A FOUR (4) LANE CONDITION SIMILAR EXCEPT RIPRAP BETWEEN THE DUAL BRIDGES SHALL BE PLACED ON THE FRONT FILL SLOPE TO MATCH SECTION A-A WITH THE TOP OF RIPRAP BEING THE SAME AS FOR THE SIDE FILL SLOPES. THE PLACEMENT OF RIPRAP UNDER THE DUAL BRIDGES AND AROUND THE ABUTMENT WINGS ADJACENT TO THE MEDIAN SHALL BE FULL HEIGHT AS SHOWN FOR A TWO (2) LANE CONDITION.

| --SPECIFICATIONS-- CURRENT ALABAMA DEPARTMENT OF TRANSPORTATION | | |
|--|---|-------------------|
| THIS DRAWING REPRESENTS DESIGNS PREPARED FOR USE BY THE ALABAMA DEPARTMENT OF TRANSPORTATION AND IS NOT TO BE COPIED, REPRODUCED, ALTERED, OR USED BY ANYONE, OR ANY ORGANIZATION, WITHOUT THE EXPRESSED WRITTEN CONSENT OF THE ALABAMA DEPARTMENT OF TRANSPORTATION REPRESENTATIVE AUTHORIZED TO APPROVE THIS USE. ANYONE MAKING UNAUTHORIZED USE OF THIS DRAWING MAY BE PROSECUTED TO THE FULLEST EXTENT OF THE LAW. | | |
| REVISIONS 1. Updated to Geotextile Filter Fabric on 08-10-09 by W.W.A. |  ALABAMA DEPARTMENT OF TRANSPORTATION 1409 COLISEUM BOULEVARD MONTGOMERY, AL 36130-3050 | |
| | DESIGN BUREAU SPECIAL DRAWING DETAILS OF RIPRAP TO BE USED AT BRIDGE ENDS | |
| Bureau Std Engr: D.J.W. DRAWN BY: _____ DATE DRAWN: 9/16/93 | SPECIAL DRAWING NO RR-610 | INDEX NO 61001 |

NOT TO SCALE