




CROSS SECTION AT BRIDGE END

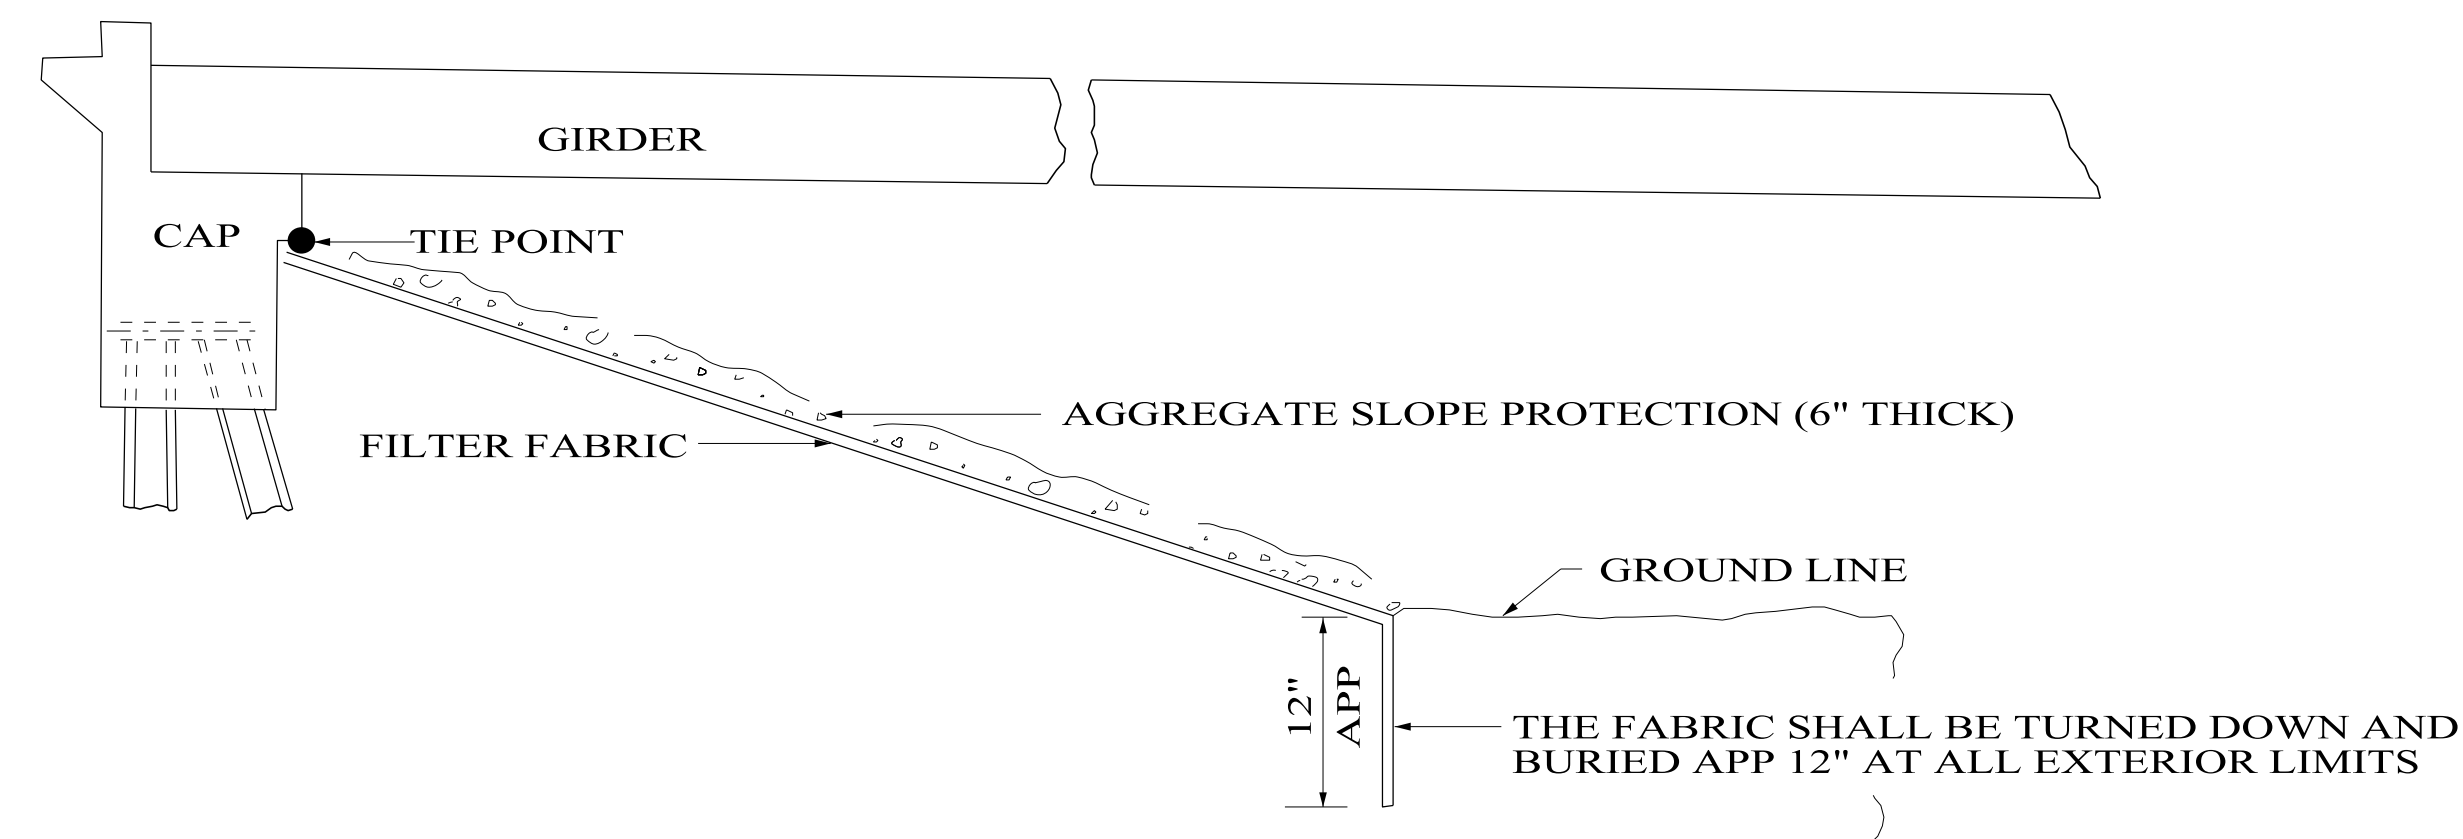


LONGITUDINAL SECTION

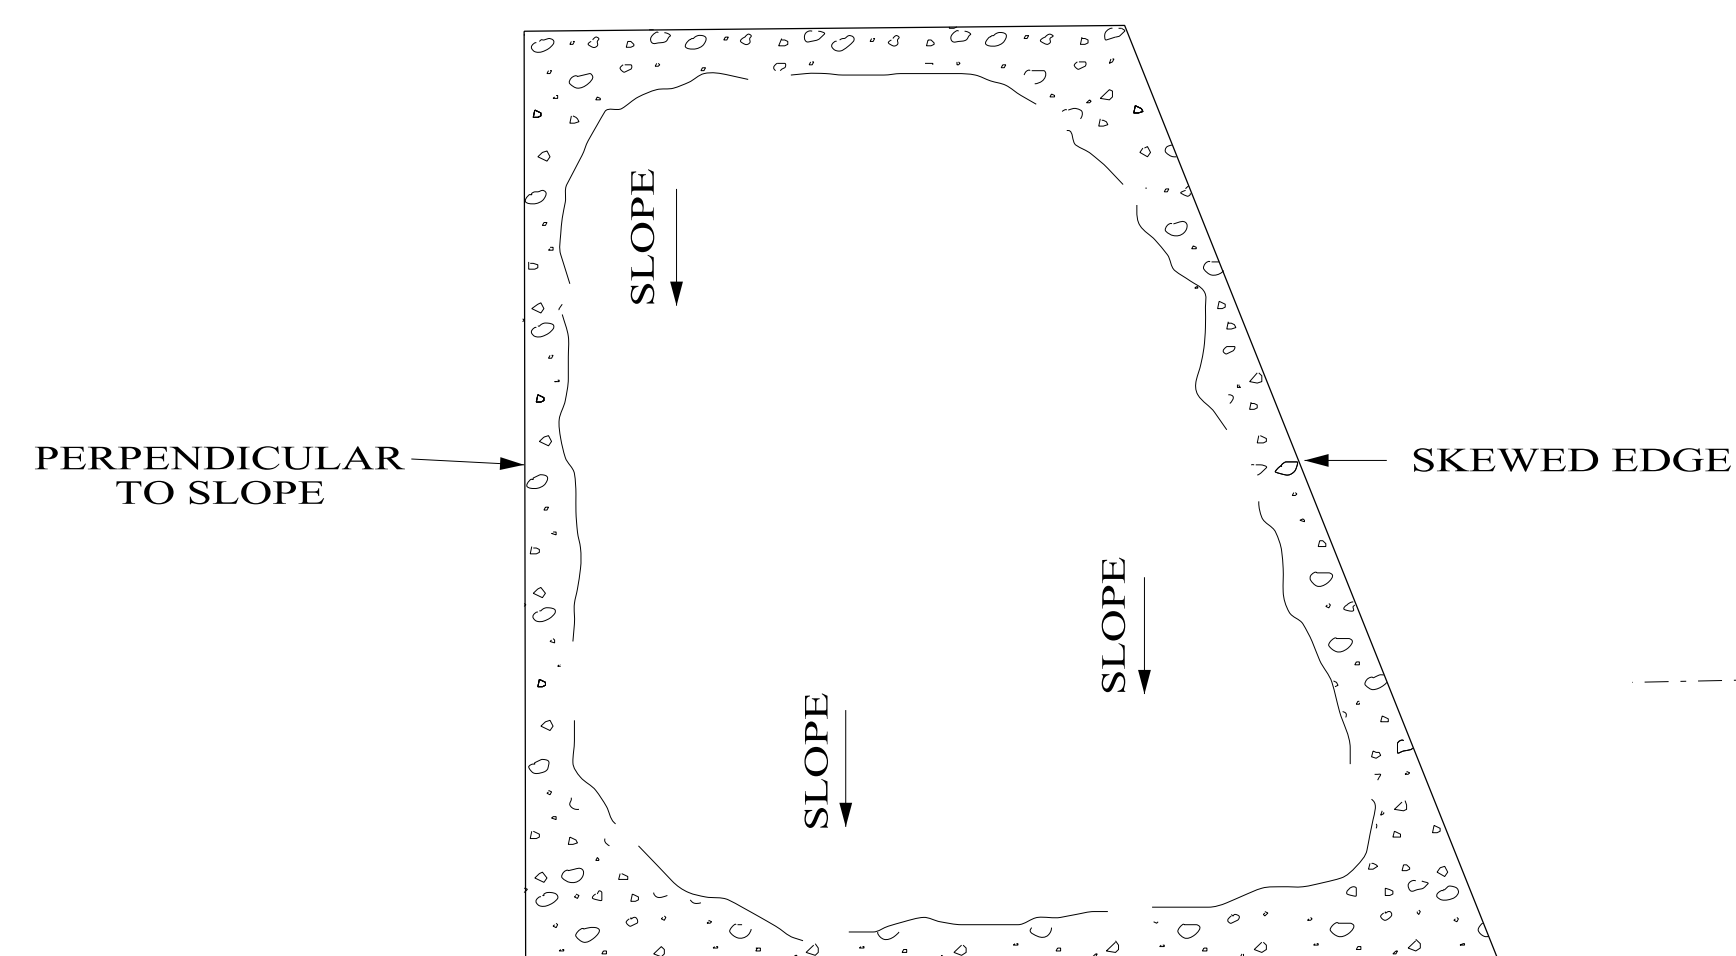

SLOPE PROTECTION WHEN BRIDGE IS ON SKEW

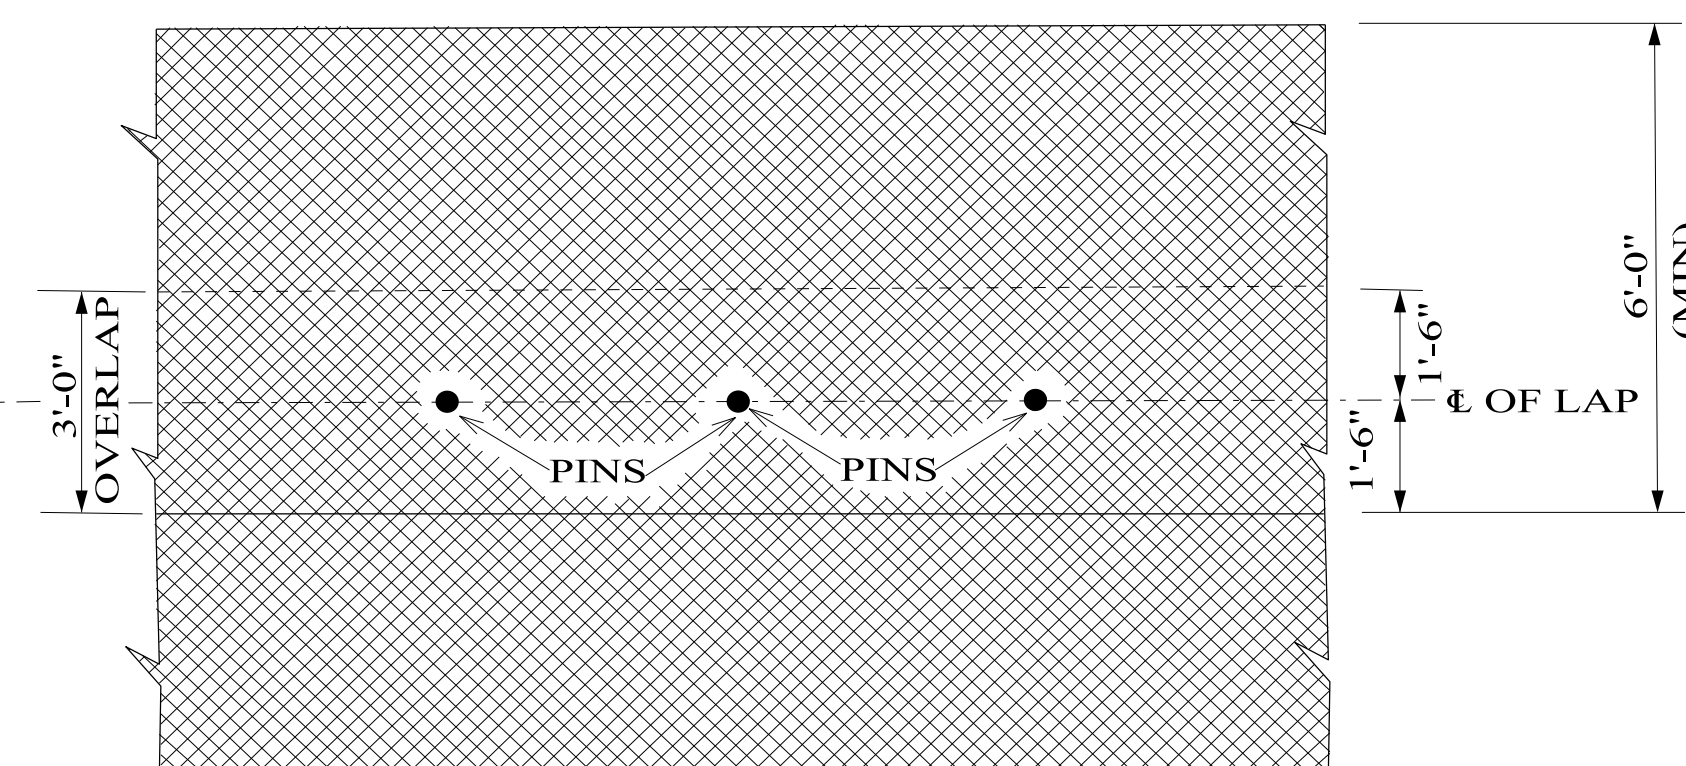


DETAIL OF FILTER FABRIC LAP

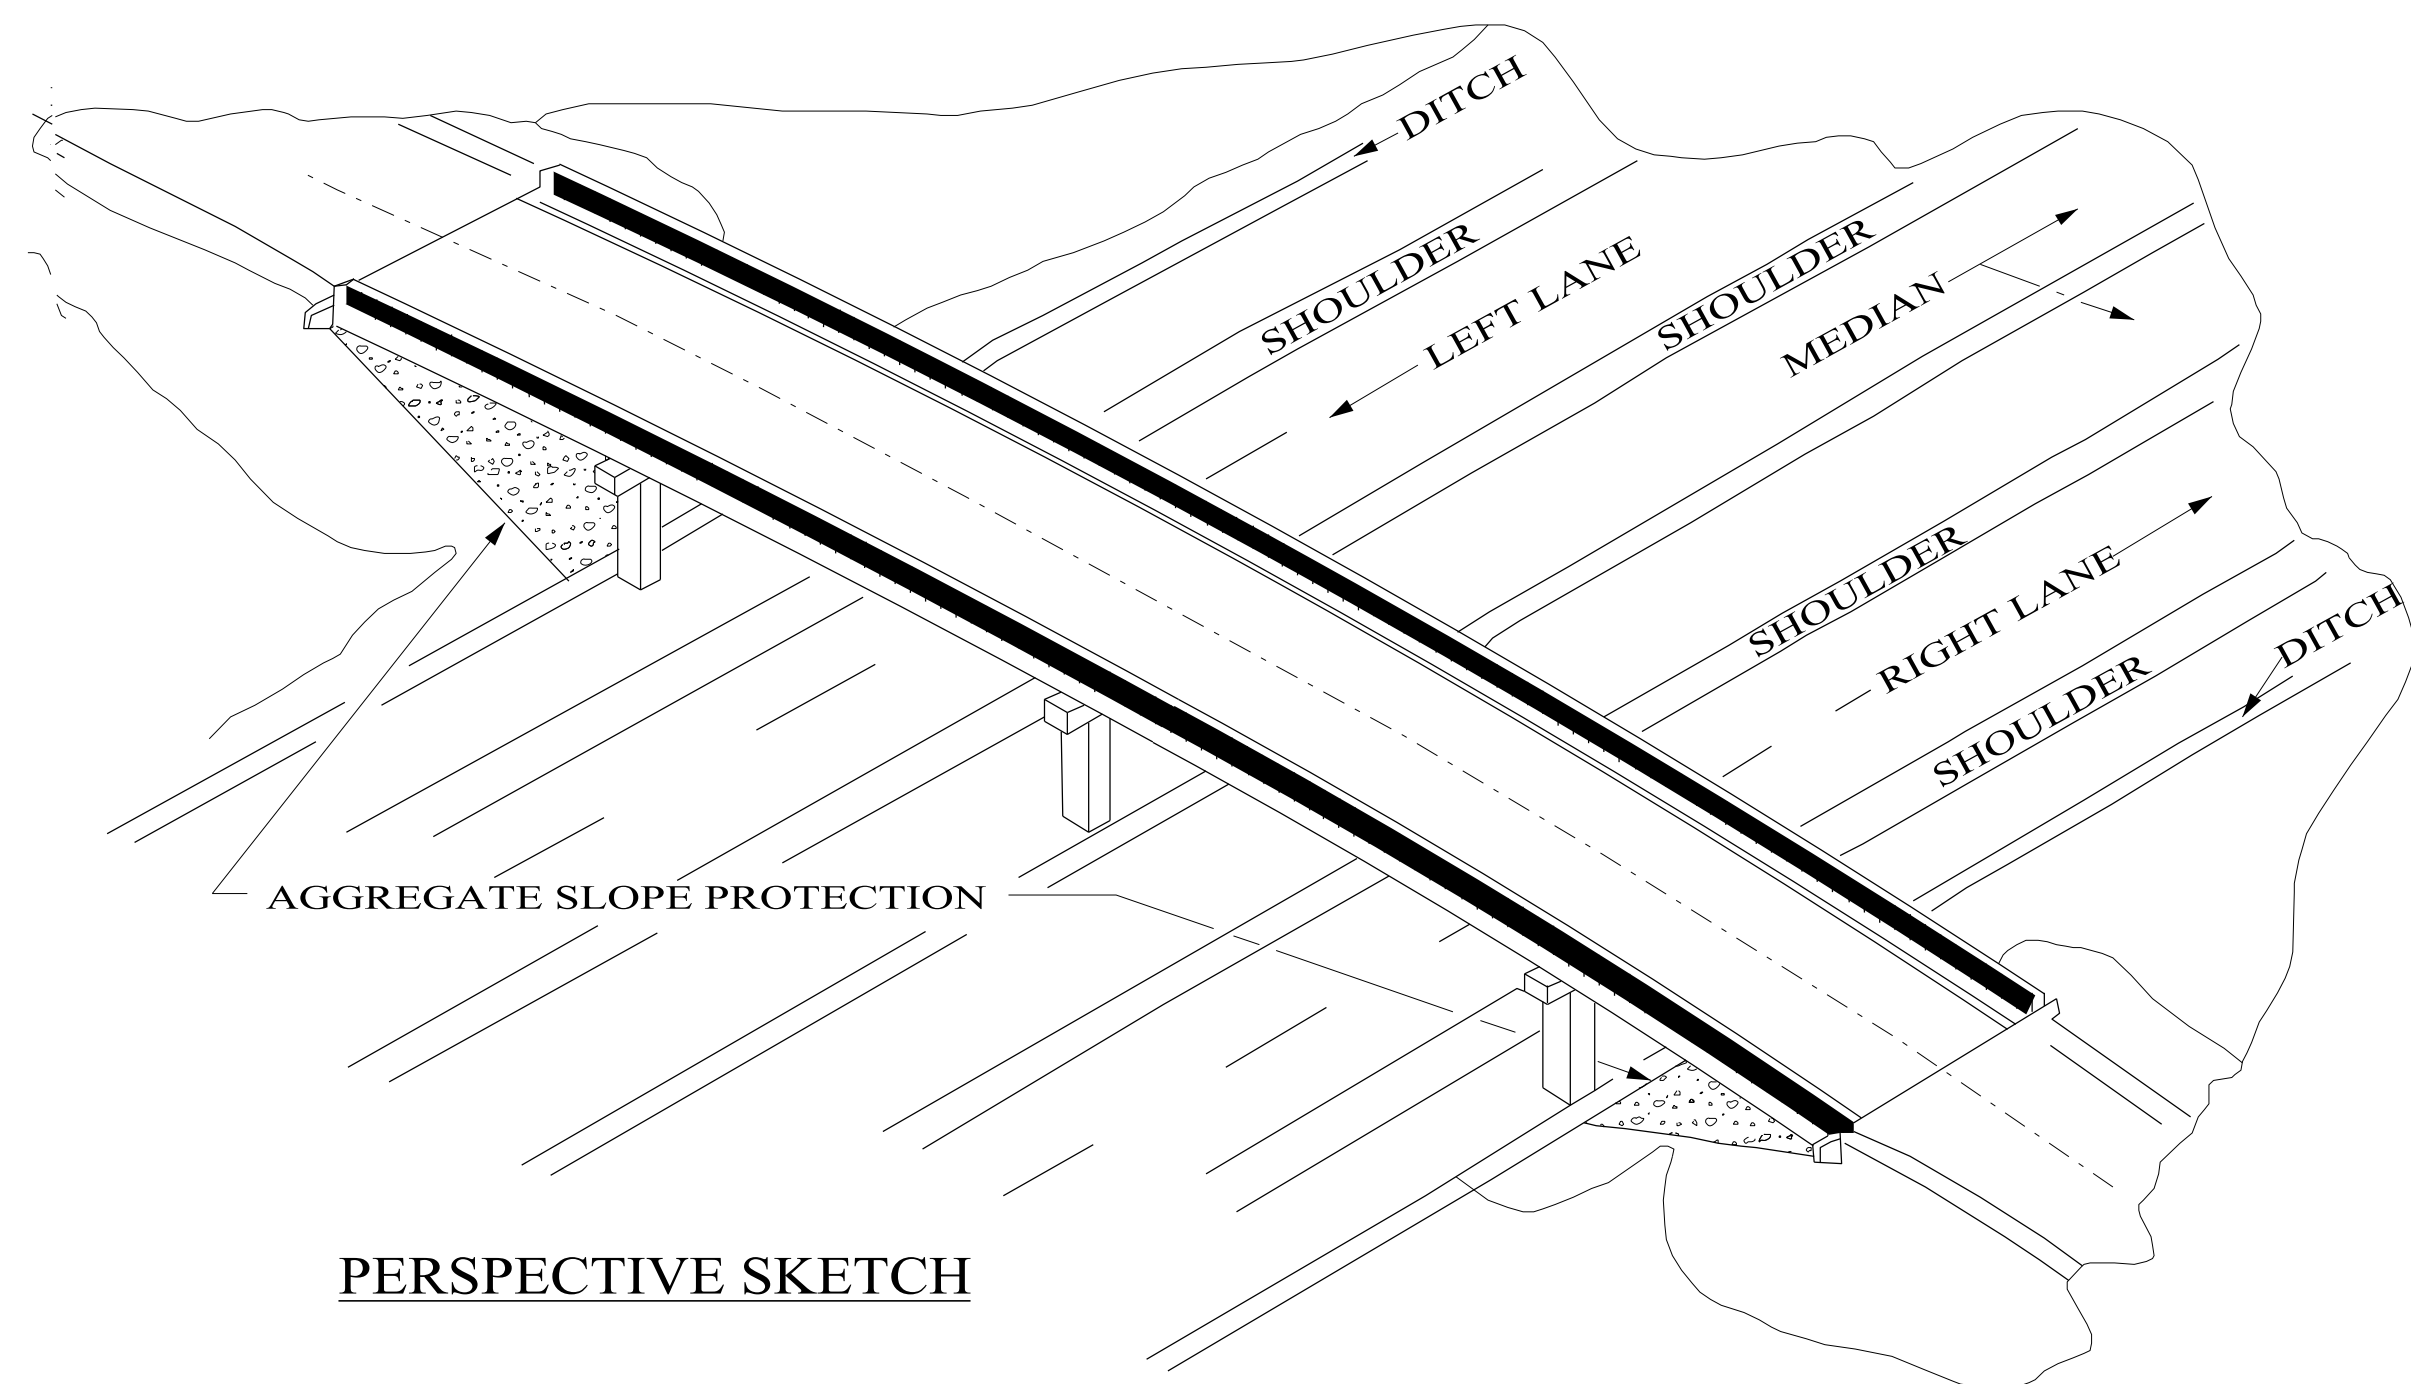

PERSPECTIVE SKETCH

GENERAL NOTES

1. PAYMENT FOR THIS ITEM SHALL BE MADE UNDER AGGREGATE SLOPE PROTECTION PER SQ YD.
2. PAYMENT FOR THIS ITEM SHALL BE MADE UNDER FILTER FABRIC PER SQ YD.

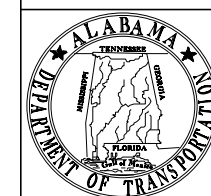

ALABAMA DEPARTMENT OF TRANSPORTATION  
1409 COLISEUM BOULEVARD  
MONTGOMERY, AL 36130-3050

THIS DRAWING REPRESENTS DESIGNS PREPARED FOR USE BY THE ALABAMA DEPARTMENT OF TRANSPORTATION AND IS NOT TO BE COPIED, REPRODUCED, ALTERED, OR USED BY ANYONE, OR ANY ORGANIZATION, WITHOUT THE EXPRESSED WRITTEN CONSENT OF THE ALABAMA DEPARTMENT OF TRANSPORTATION REPRESENTATIVE AUTHORIZED TO APPROVE THIS USE. ANYONE MAKING UNAUTHORIZED USE OF THIS DRAWING MAY BE PROSECUTED TO THE FULLEST EXTENT OF THE LAW.

REVISIONS:  
1. Added to CADD on 10-12-2000 by J.F.T.

Bureau Std Engr: D.J.W.  
DRAWN BY: D.A.K.  
DATE DRAWN: 8-26-1981  
REVISED DATE: 10-12-2000

DESIGN BUREAU SPECIAL DRAWING  
AGGREGATE SLOPE PROTECTION  
UNDER GRADE SEPARATION  
BRIDGES

NOT TO SCALE

--SPECIFICATIONS--  
CURRENT ALABAMA DEPARTMENT OF TRANSPORTATION

SPECIAL DRAWING NO

ASP-609

INDEX NO

60901