



ELEVATION

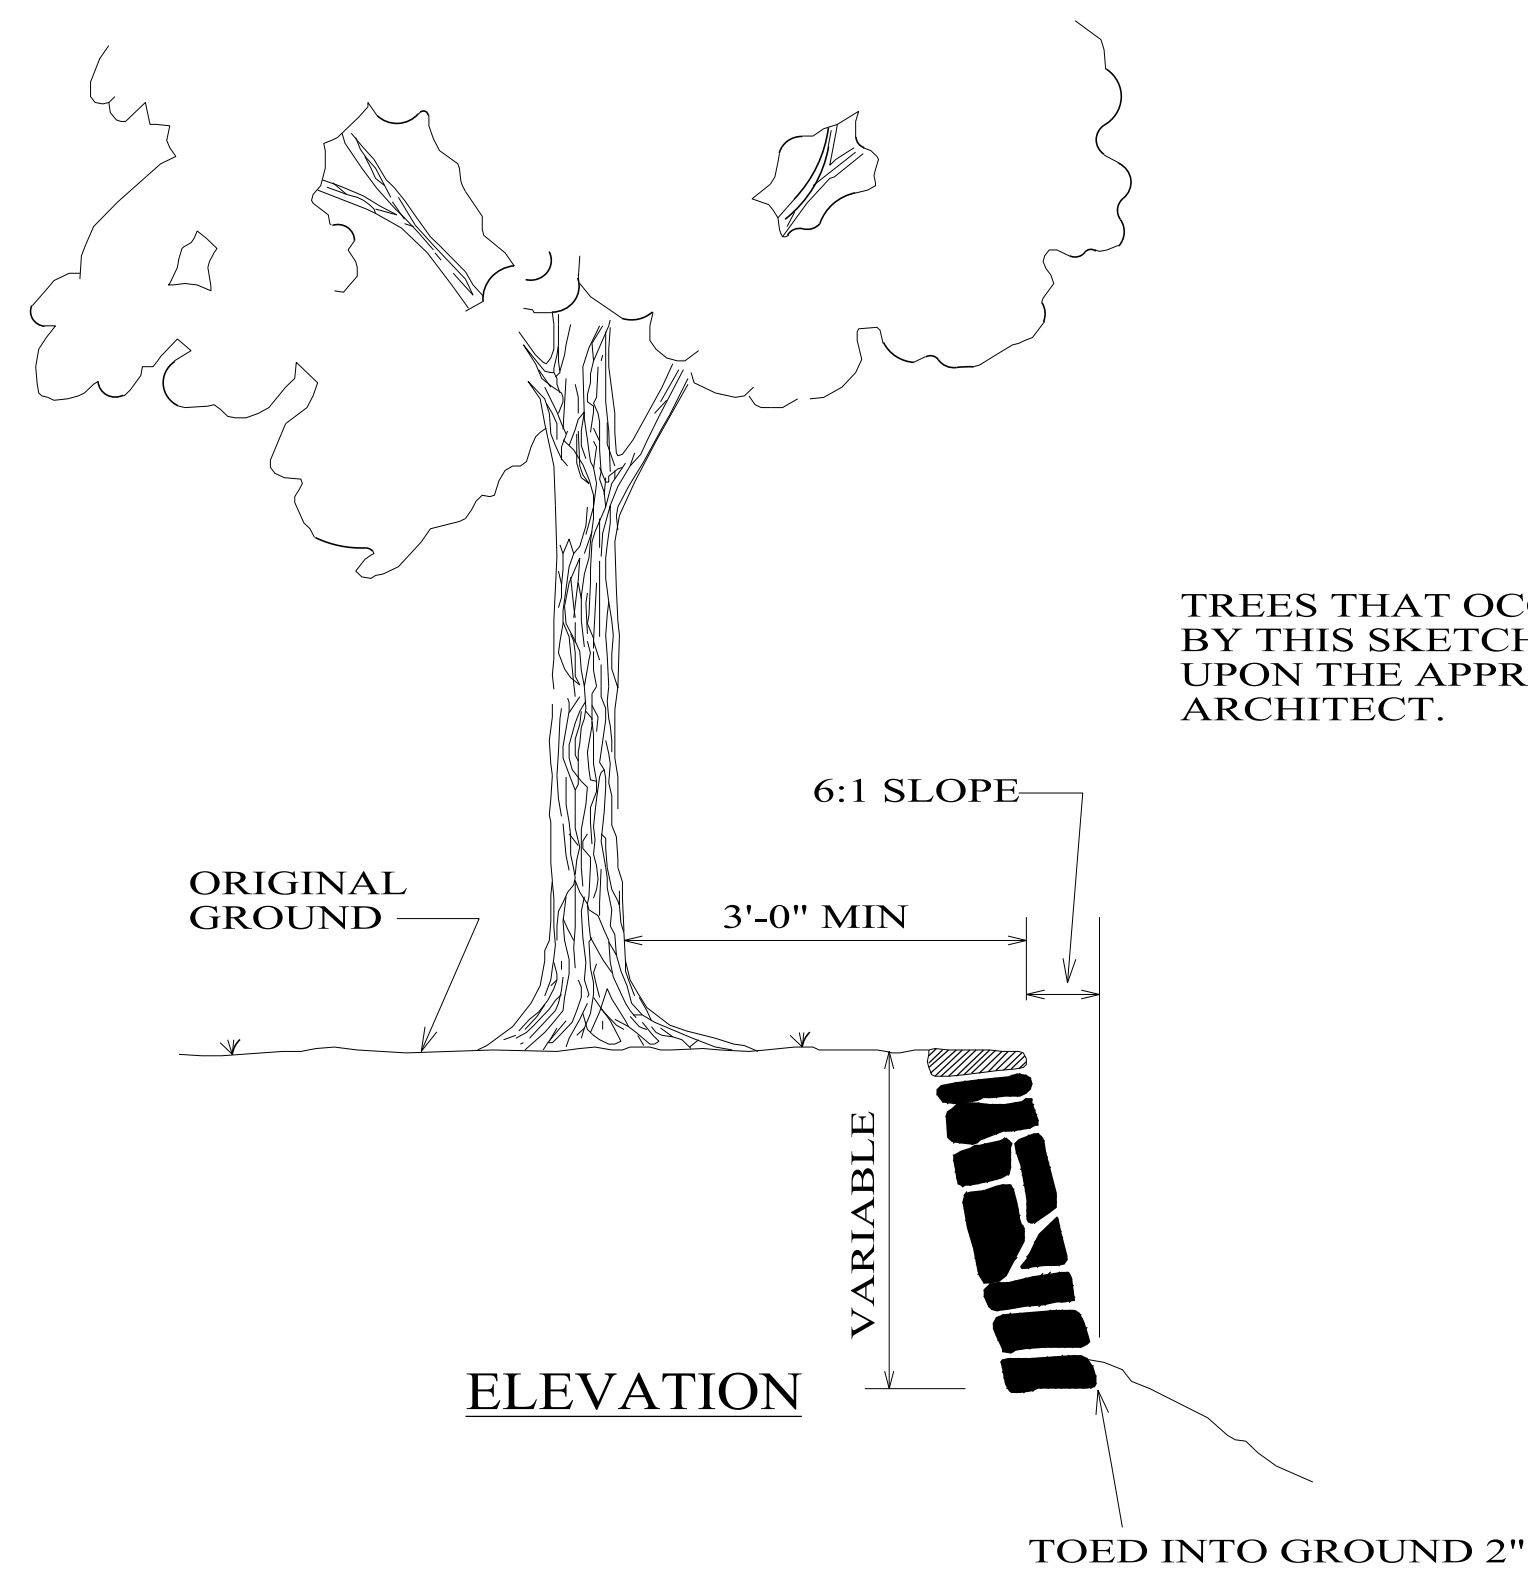

ELEVATION


TREES THAT OCCUR IN CUTS SUCH AS SHOWN BY THIS SKETCH SHALL BE PRESERVED ONLY UPON THE APPROVAL OF THE STATE LANDSCAPE ARCHITECT.

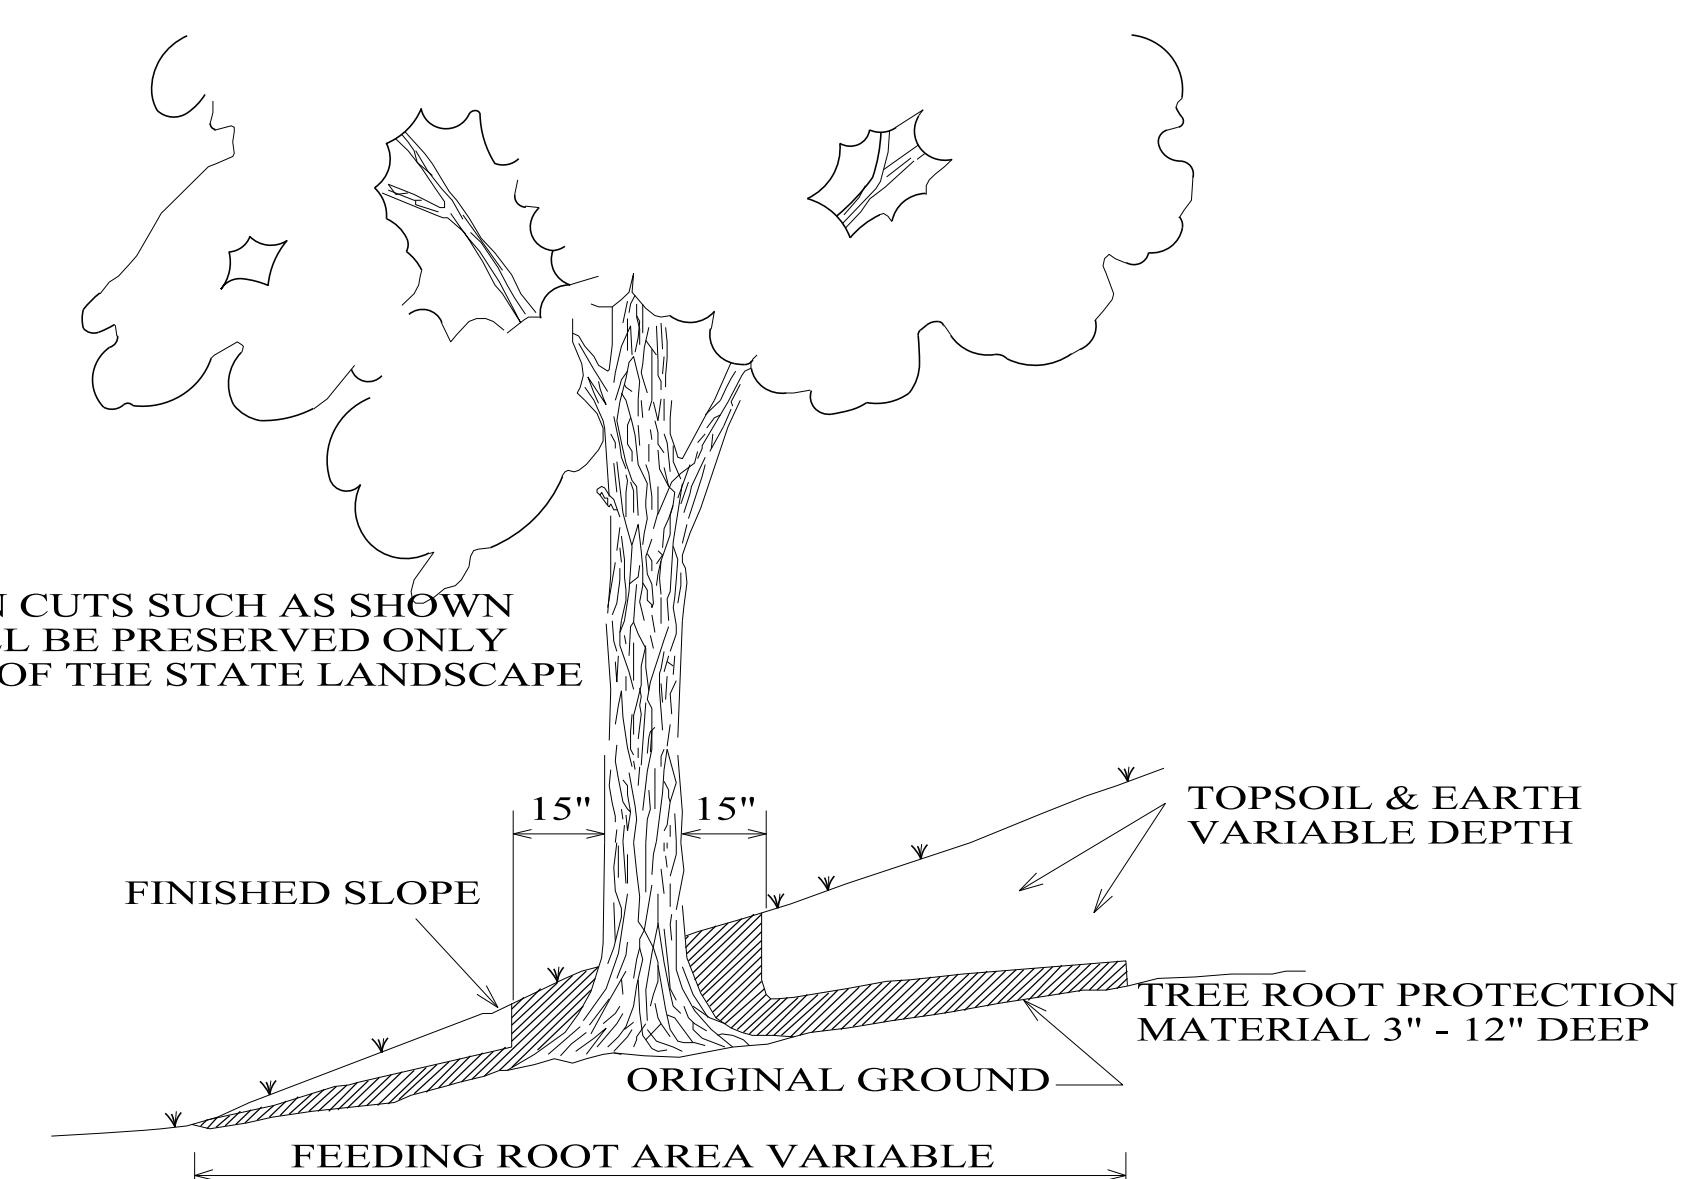

ELEVATION


NOTE

WHERE FILL AROUND TREE IS LESS THAN 12" AND GREATER THAN 4", TREE ROOT PROTECTION MATERIAL IS TO BE PLACED AS SHOWN, AUGMENTED BY SPECIFICATIONS FOR TREE WELLS AND TREE ROOT PROTECTION.

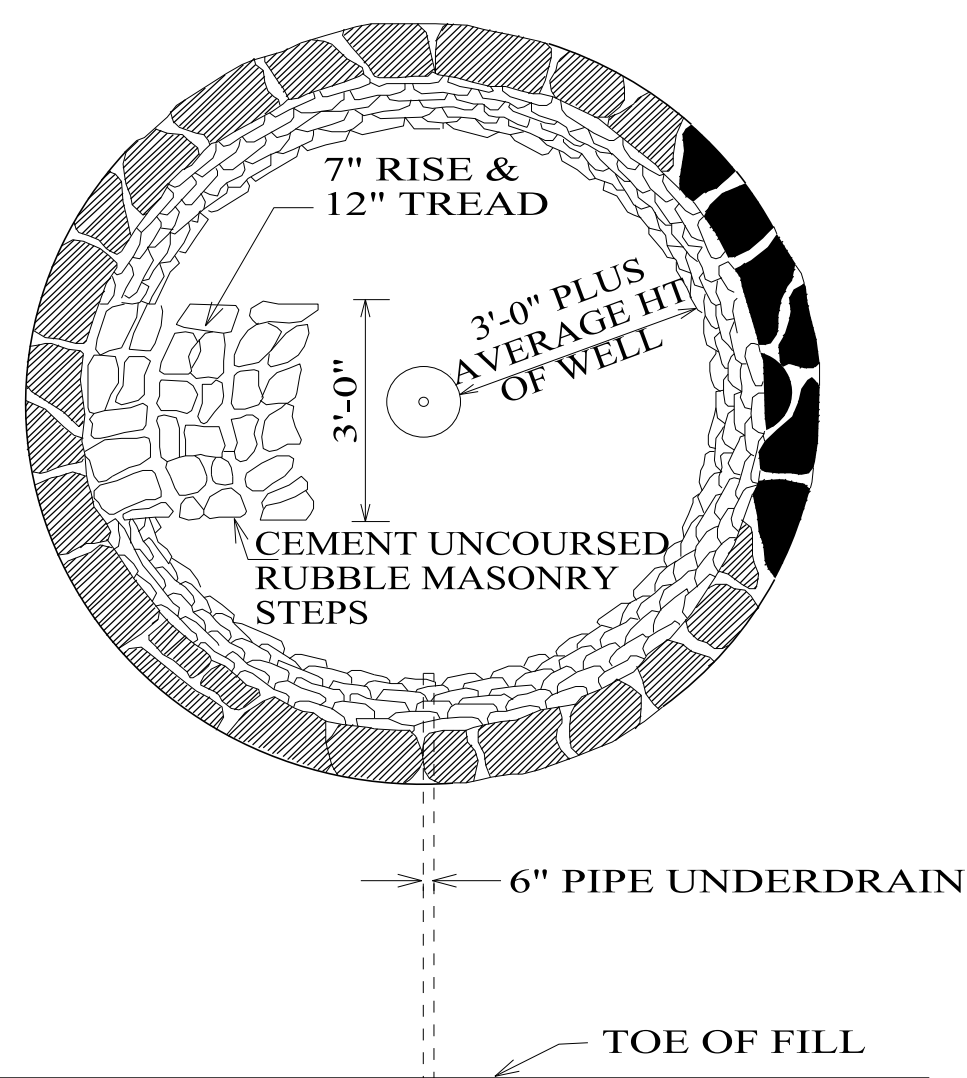

PLAN

**RUBBLE MASONRY WELL FOR TREE PROTECTION IN FILL**

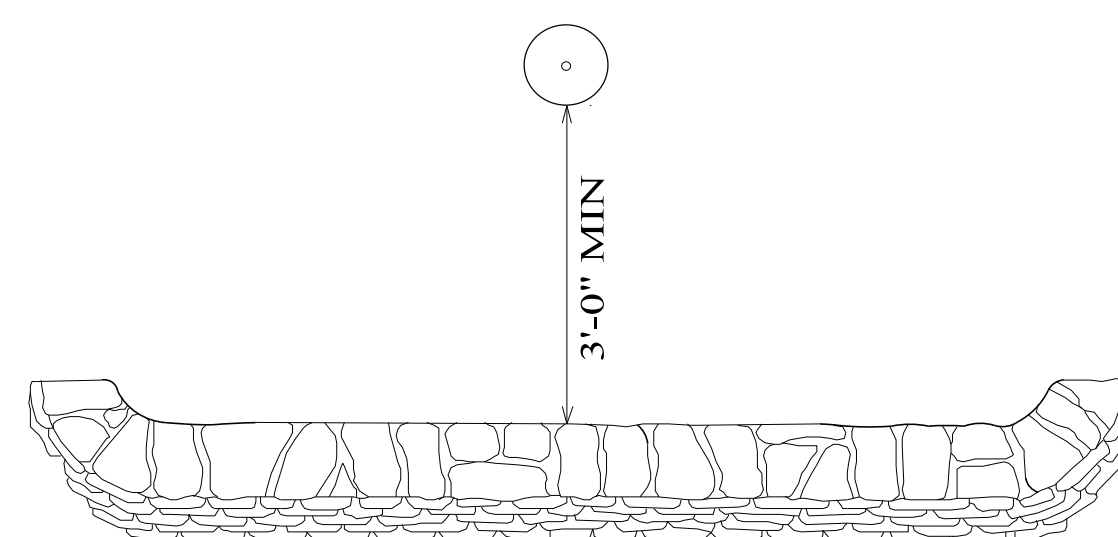

PLAN


**RUBBLE MASONRY WALL FOR TREE PROTECTION IN CUT**

NOTE: WHERE THE TOP OF SLOPE IN CUT IS WITHIN 6' OR LESS OF TREE, RUBBLE MASONRY WALL IS TO BE PLACED AS SHOWN, AUGMENTED BY SPECIFICATIONS FOR TREE WELLS AND TREE ROOT PROTECTION.

WALLS ARE TO EXTEND FAR ENOUGH FROM CENTER OF TREE TO AMPLY COVER THE ROOTS.

**GENERAL NOTE**

THE TOP 12" OF ALL TREE WELLS AND WALLS SHALL BE CONSTRUCTED OF CEMENT UNCOURSED RUBBLE MASONRY (EXCEPT THAT IN NO CASE SHALL CEMENT UNCOURSED RUBBLE MASONRY BE USED BELOW THE TOP OF THE TREE ROOT PROTECTION MATERIAL). REMAINING PORTION OF WELLS AND WALLS SHALL BE CONSTRUCTED OF DRY UNCOURSED RUBBLE MASONRY.

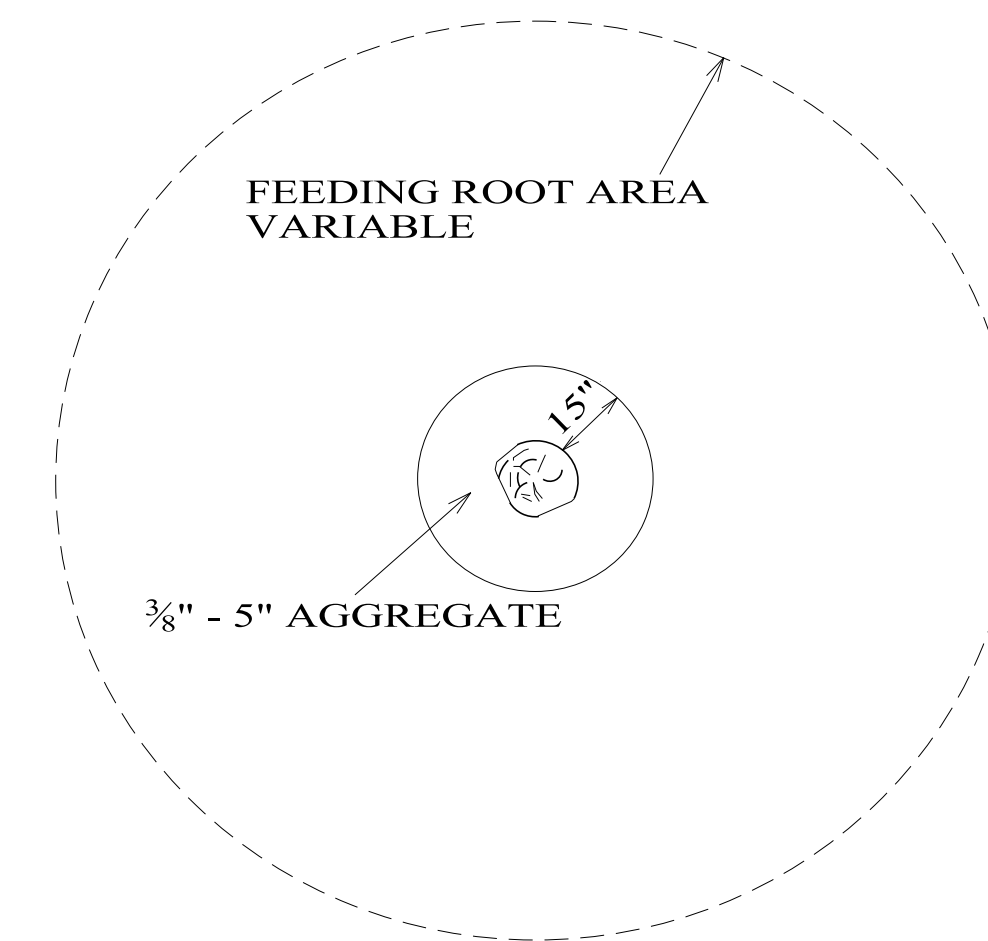


PLAN

**MATERIAL FOR TREE ROOT PROTECTION**

NOTE: WHERE FILL AROUND TREE IS 12" OR MORE IN DEPTH OVER ANY PART OF THE FEEDING ROOT AREA OR PERIPHERY OF THE TREE, WELLS ARE TO BE CONSTRUCTED AS SHOWN, AUGMENTED BY SPECIFICATIONS FOR TREE WELLS AND TREE ROOT PROTECTION MATERIAL.

NOT TO SCALE

--SPECIFICATIONS--  
CURRENT ALABAMA DEPARTMENT OF TRANSPORTATION

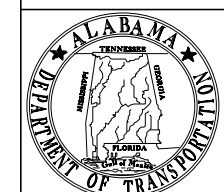

ALABAMA DEPARTMENT OF TRANSPORTATION  
1409 COLISEUM BOULEVARD  
MONTGOMERY, AL 36130-3050

THIS DRAWING REPRESENTS DESIGNS PREPARED FOR USE BY THE ALABAMA DEPARTMENT OF TRANSPORTATION AND IS NOT TO BE COPIED, REPRODUCED, ALTERED, OR USED BY ANYONE, OR ANY ORGANIZATION, WITHOUT THE EXPRESSED WRITTEN CONSENT OF THE ALABAMA DEPARTMENT OF TRANSPORTATION REPRESENTATIVE AUTHORIZED TO APPROVE THIS USE. ANYONE MAKING UNAUTHORIZED USE OF THIS DRAWING MAY BE PROSECUTED TO THE FULLEST EXTENT OF THE LAW.

REVISIONS:  
1. Added to CADD on 10-16-2000 by J.F.T.

Bureau Std Engr: D.J.W.  
DRAWN BY:  
DATE DRAWN: 10-31-1974  
REVISED DATE: 10-16-2000

DESIGN BUREAU SPECIAL DRAWING  
STANDARD FOR RUBBLE MASONRY TREE WELL

SPECIAL DRAWING NO  
TP-663

INDEX NO  
66301